


K:\TOW_Civil\CITY INDEPENDENCE\TOWN LINE ROAD QUIET ZONE RR STUDY\CAD\Plan Sheets\Layouts\TOWNLINE QUIET STUDY LAYOUT.dwg October 08, 2025 - 11:43am

LEGEND	
	PROPOSED PAVEMENT/MILL & OVERLAY
	PROPOSED CURB & GUTTER
	PROPOSED CONCRETE MEDIAN
	PROPOSED RAILROAD PANELS
	PROPOSED GRAVEL DRIVEWAY/SHOULDER

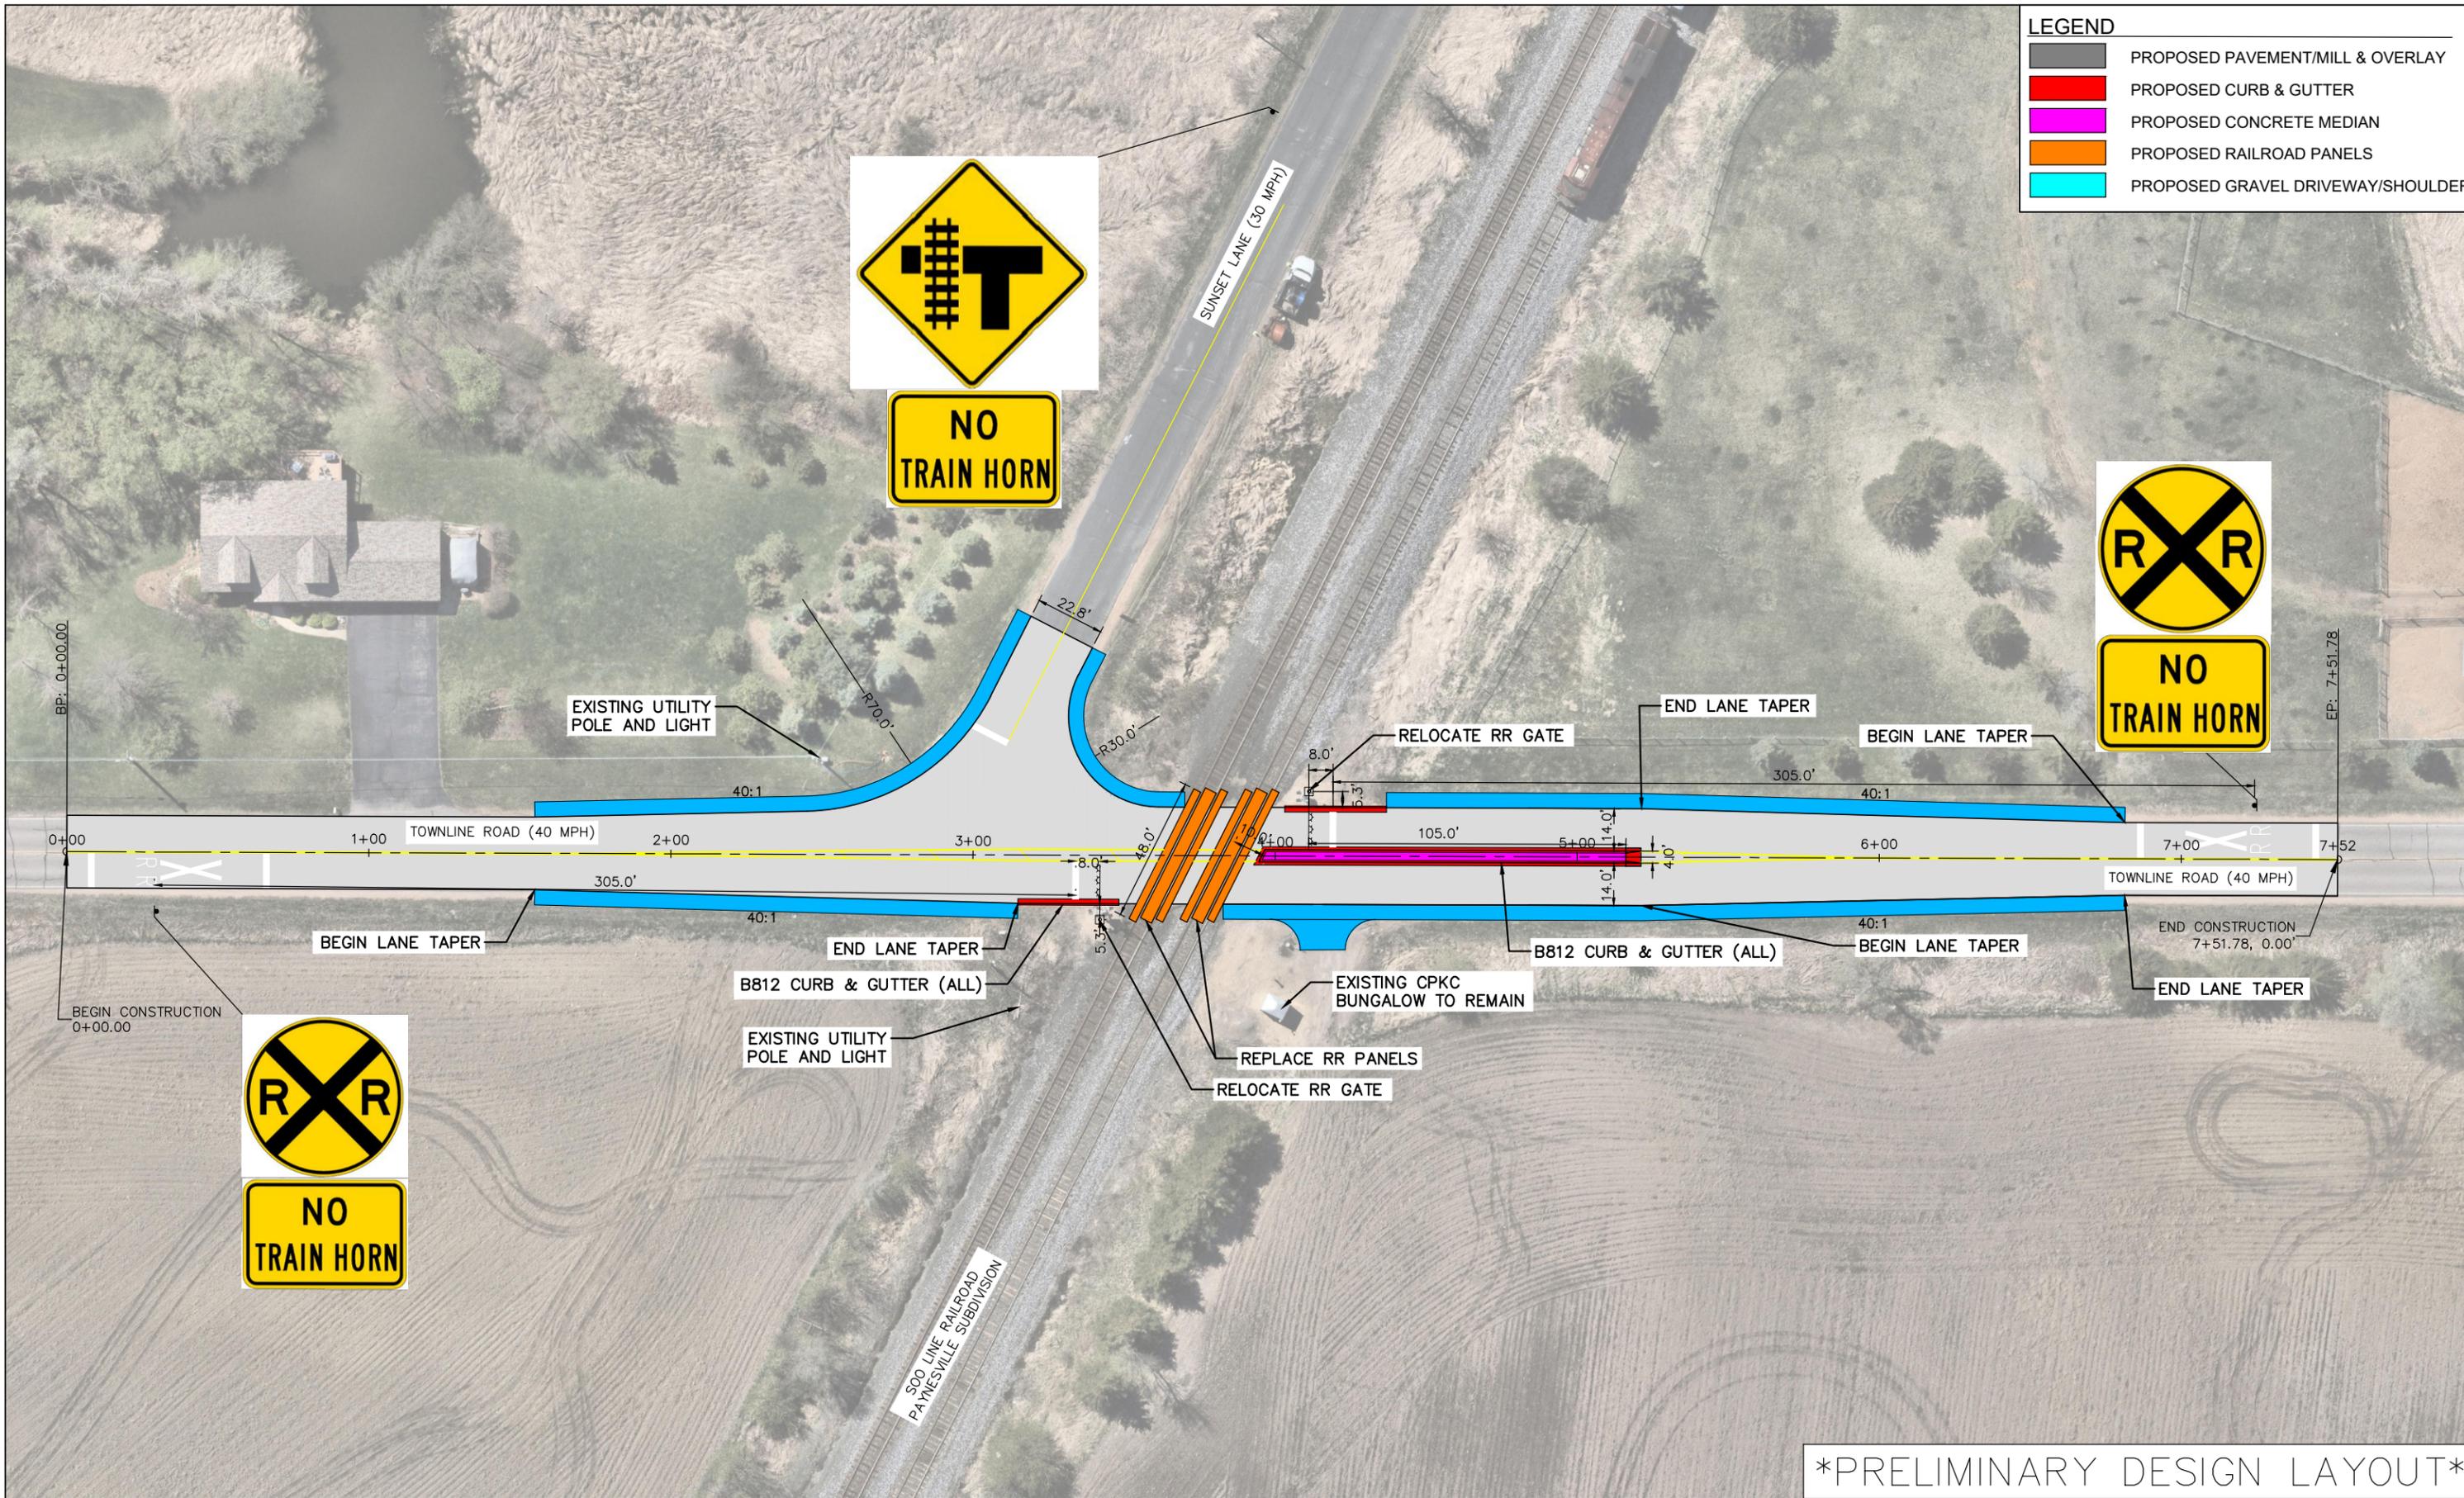

PRELIMINARY DESIGN LAYOUT



TOWN LINE ROAD - RAILROAD SAFETY STUDY
 DOT#689136T, MP 0021.710
 10 DAY THRU TRAINS, 10 NIGHT THRU TRAINS
 60 MPH MAX TIMETABLE SPEED

