

1

2

3

4


5

A

B

C


D

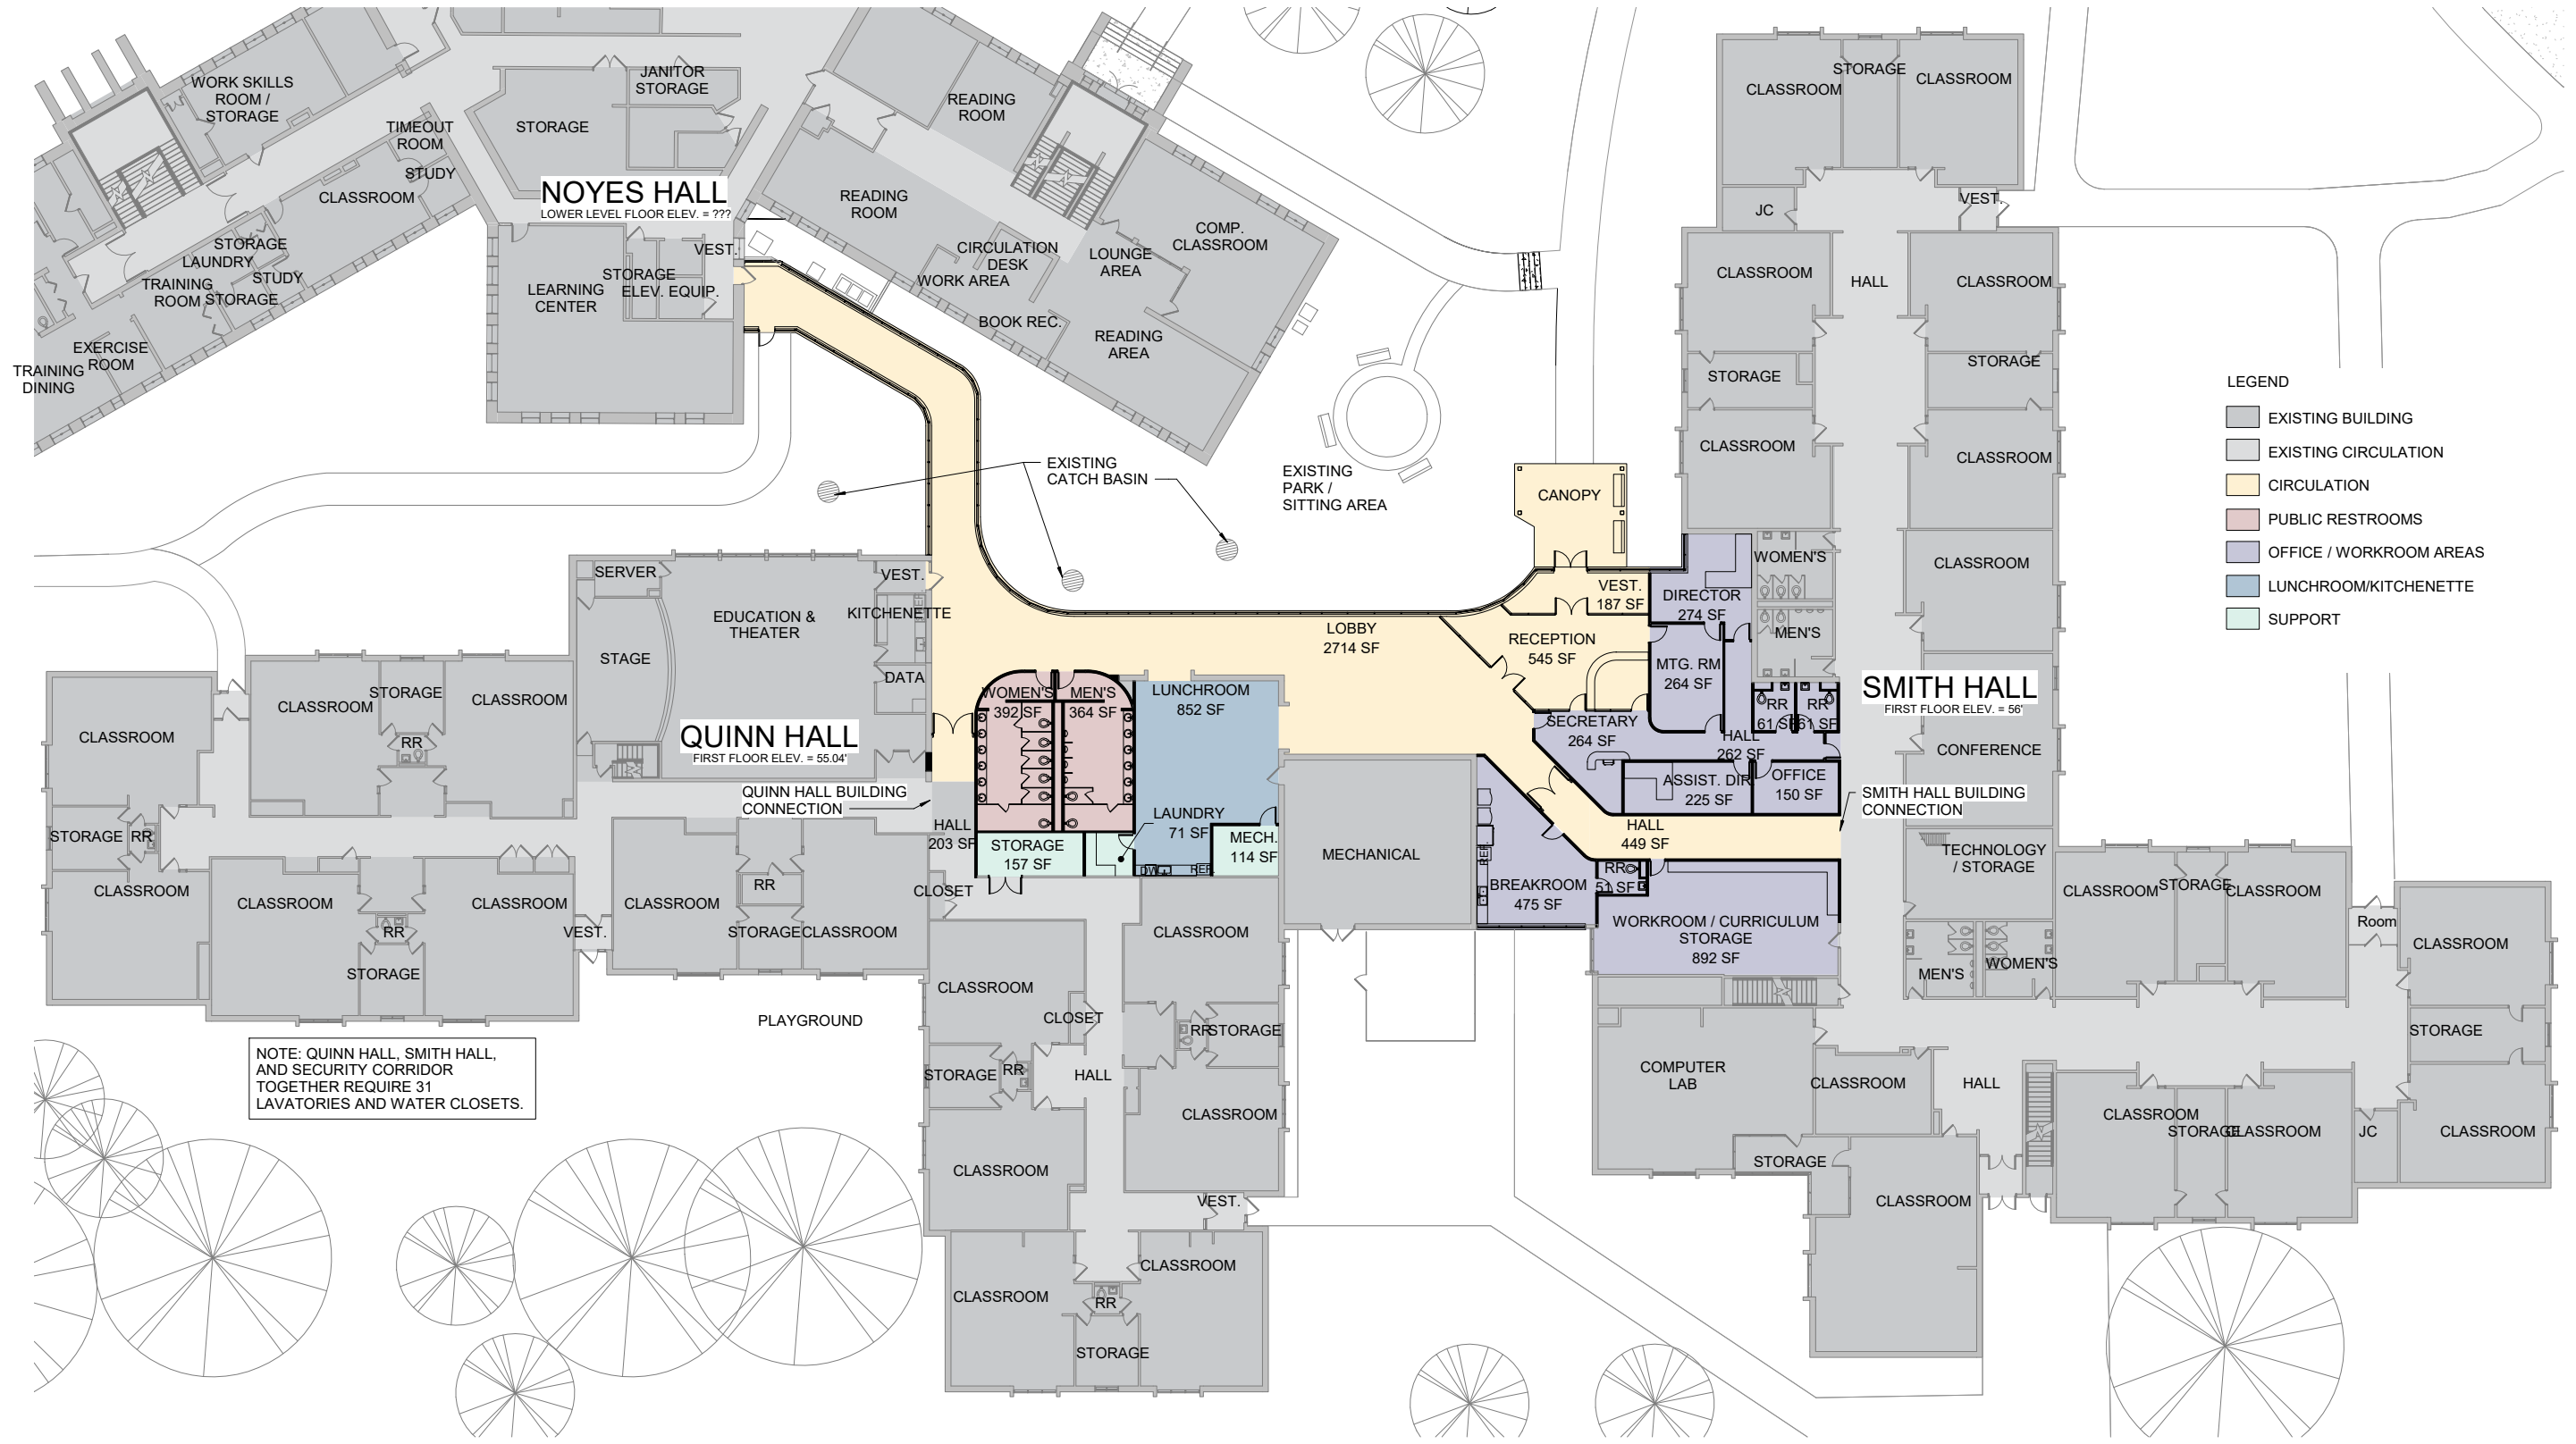

NOTE: QUINN HALL, SMITH HALL, AND SECURITY CORRIDOR TOGETHER REQUIRE 31 LAVATORIES AND WATER CLOSETS.

D1 FIRST FLOOR REFERENCE PLAN - OPTION 4  
A1.1 1/16" = 1'-0"

GROSS SQUARE FOOTAGE - OPTION 4	
INTERIOR NEW CONSTRUCTION:	5,454 GSF
INTERIOR REMODELED:	4,405 GSF
<b>INTERIOR TOTAL:</b>	<b>9,859 GSF</b>
EXTERIOR CANOPY:	371 GSF
<b>INTERIOR &amp; EXTERIOR TOTAL:</b>	<b>10,230 GSF</b>

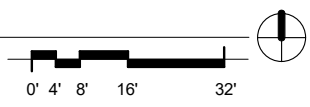

# OPTION 4

PREDESIGN PHASE  
NOT FOR CONSTRUCTION

C:\Users\kmartinez\Documents\103917\_MSAD Security Corridor\_2018\_PD4\_kmartinez.rvt  
3/20/2018 10:18:02 AM

Minnesota State Academy for the Deaf  
**SECURITY CORRIDOR**  
 Faribault, MN  
 RECS Project No.:  
 © 2018  
 The above drawings, specifications and data, design and arrangements represented are and shall remain the property of the Architect, and no part shall be copied, disclosed to others, or used in connection with any other project for which they have been prepared and developed without the written permission of the Architect. Visual contact with these drawings or specifications shall constitute conclusive evidence of these restrictions.

**Kodet Architectural Group Ltd.**  
 15 Groveland Terrace • Minneapolis, MN 55403-1154  
 E-Mail: arch@kodet.com • Website: www.kodet.com  
 Telephone: 612.377.2737 • Facsimile: 612.377.1331

Date: 3/20/2018 10:18:02 AM  
 Project No.: 103917  
 Drawn By: Author  
 Checked By: Checker  
 Revisions:

Architect: Michael Scoville, AIA  
 License Number: 43801  
 © Kodet Architectural Group, Ltd.

