



SITE PLAN

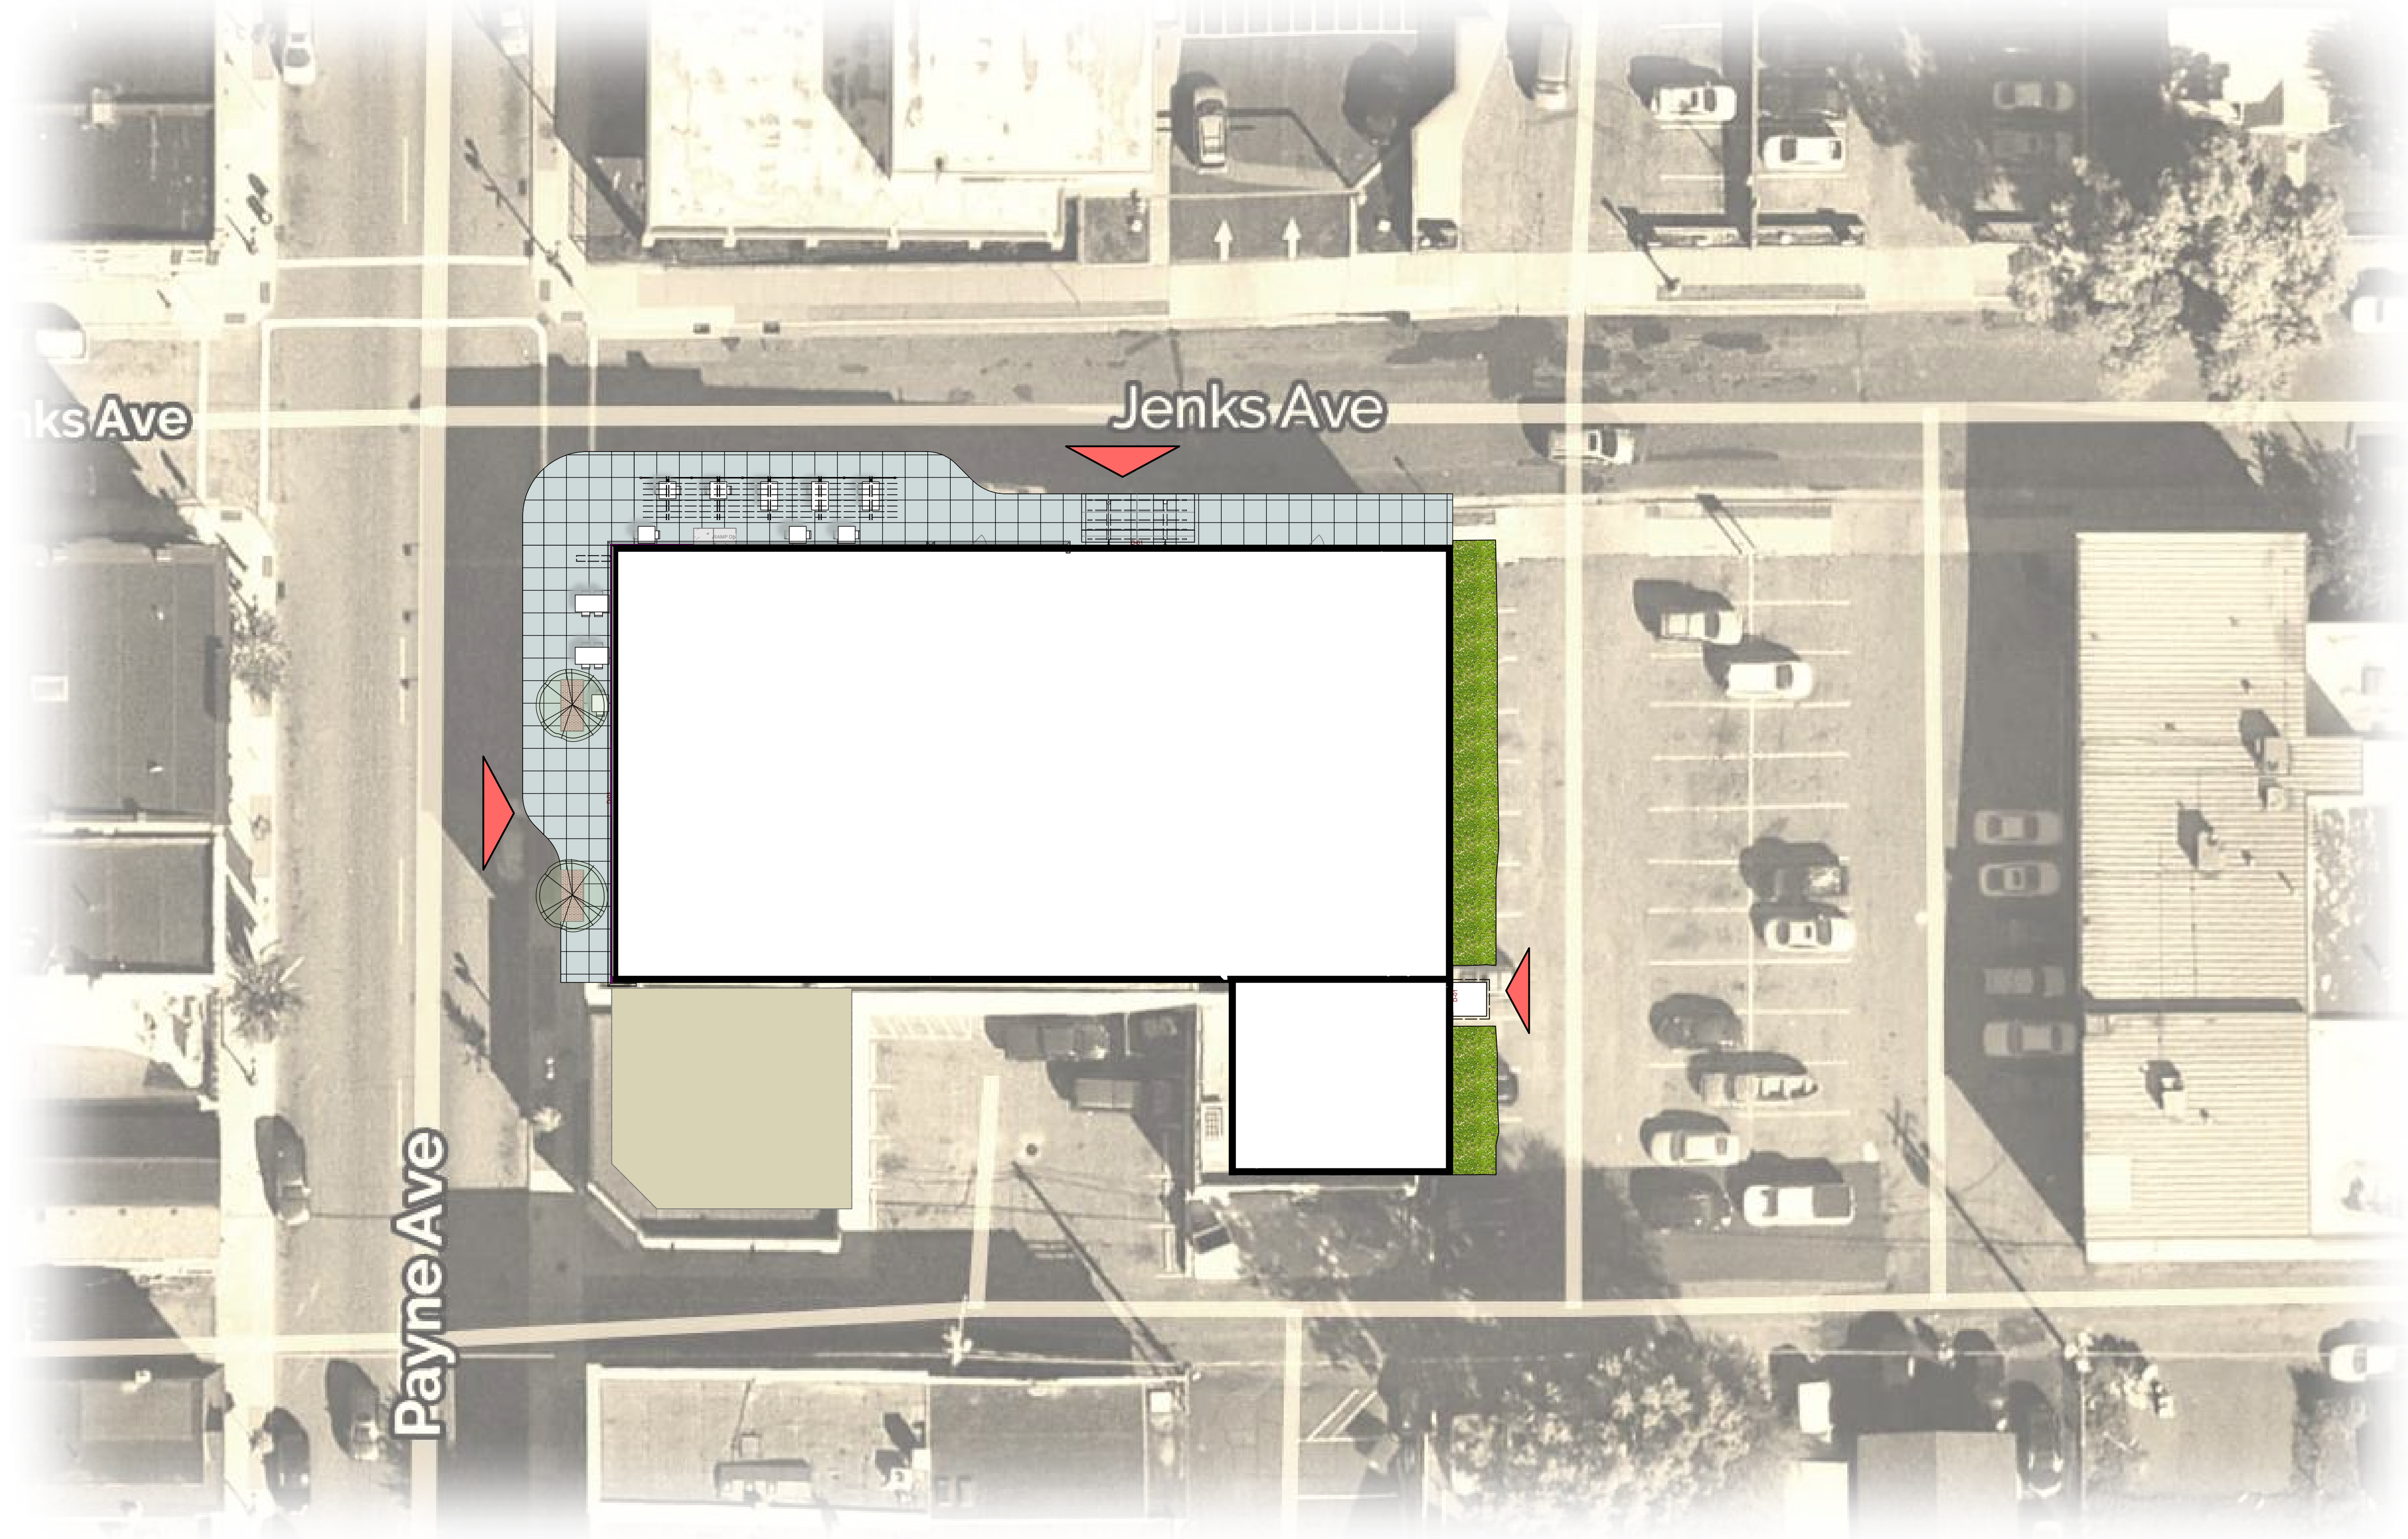

Interior Remodel for:
Plaza Del Sol
652 Jenks St/990 Payne Ave.
Saint Paul, Minnesota




**LUNNING
WENDE**
ARCHITECTURE
+ PLANNING
Lunning, Wende Associates, Inc.
275 East Fourth Street, Suite 620
Saint Paul, MN 55101
p:651.221.0915

Project ID: 2021-04
Sheet Print Date:

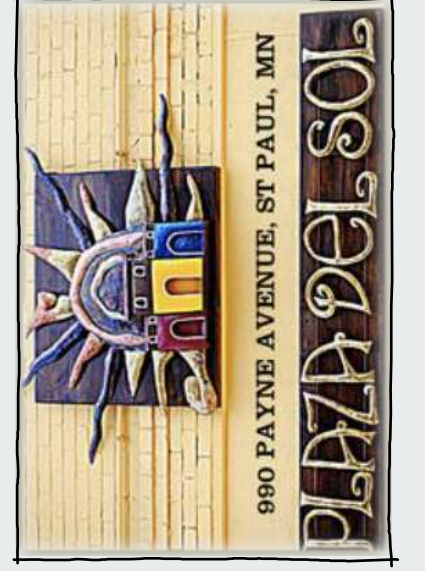

09.13.2022

A1

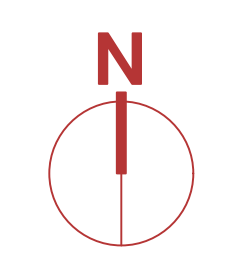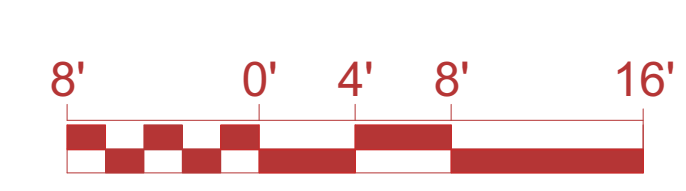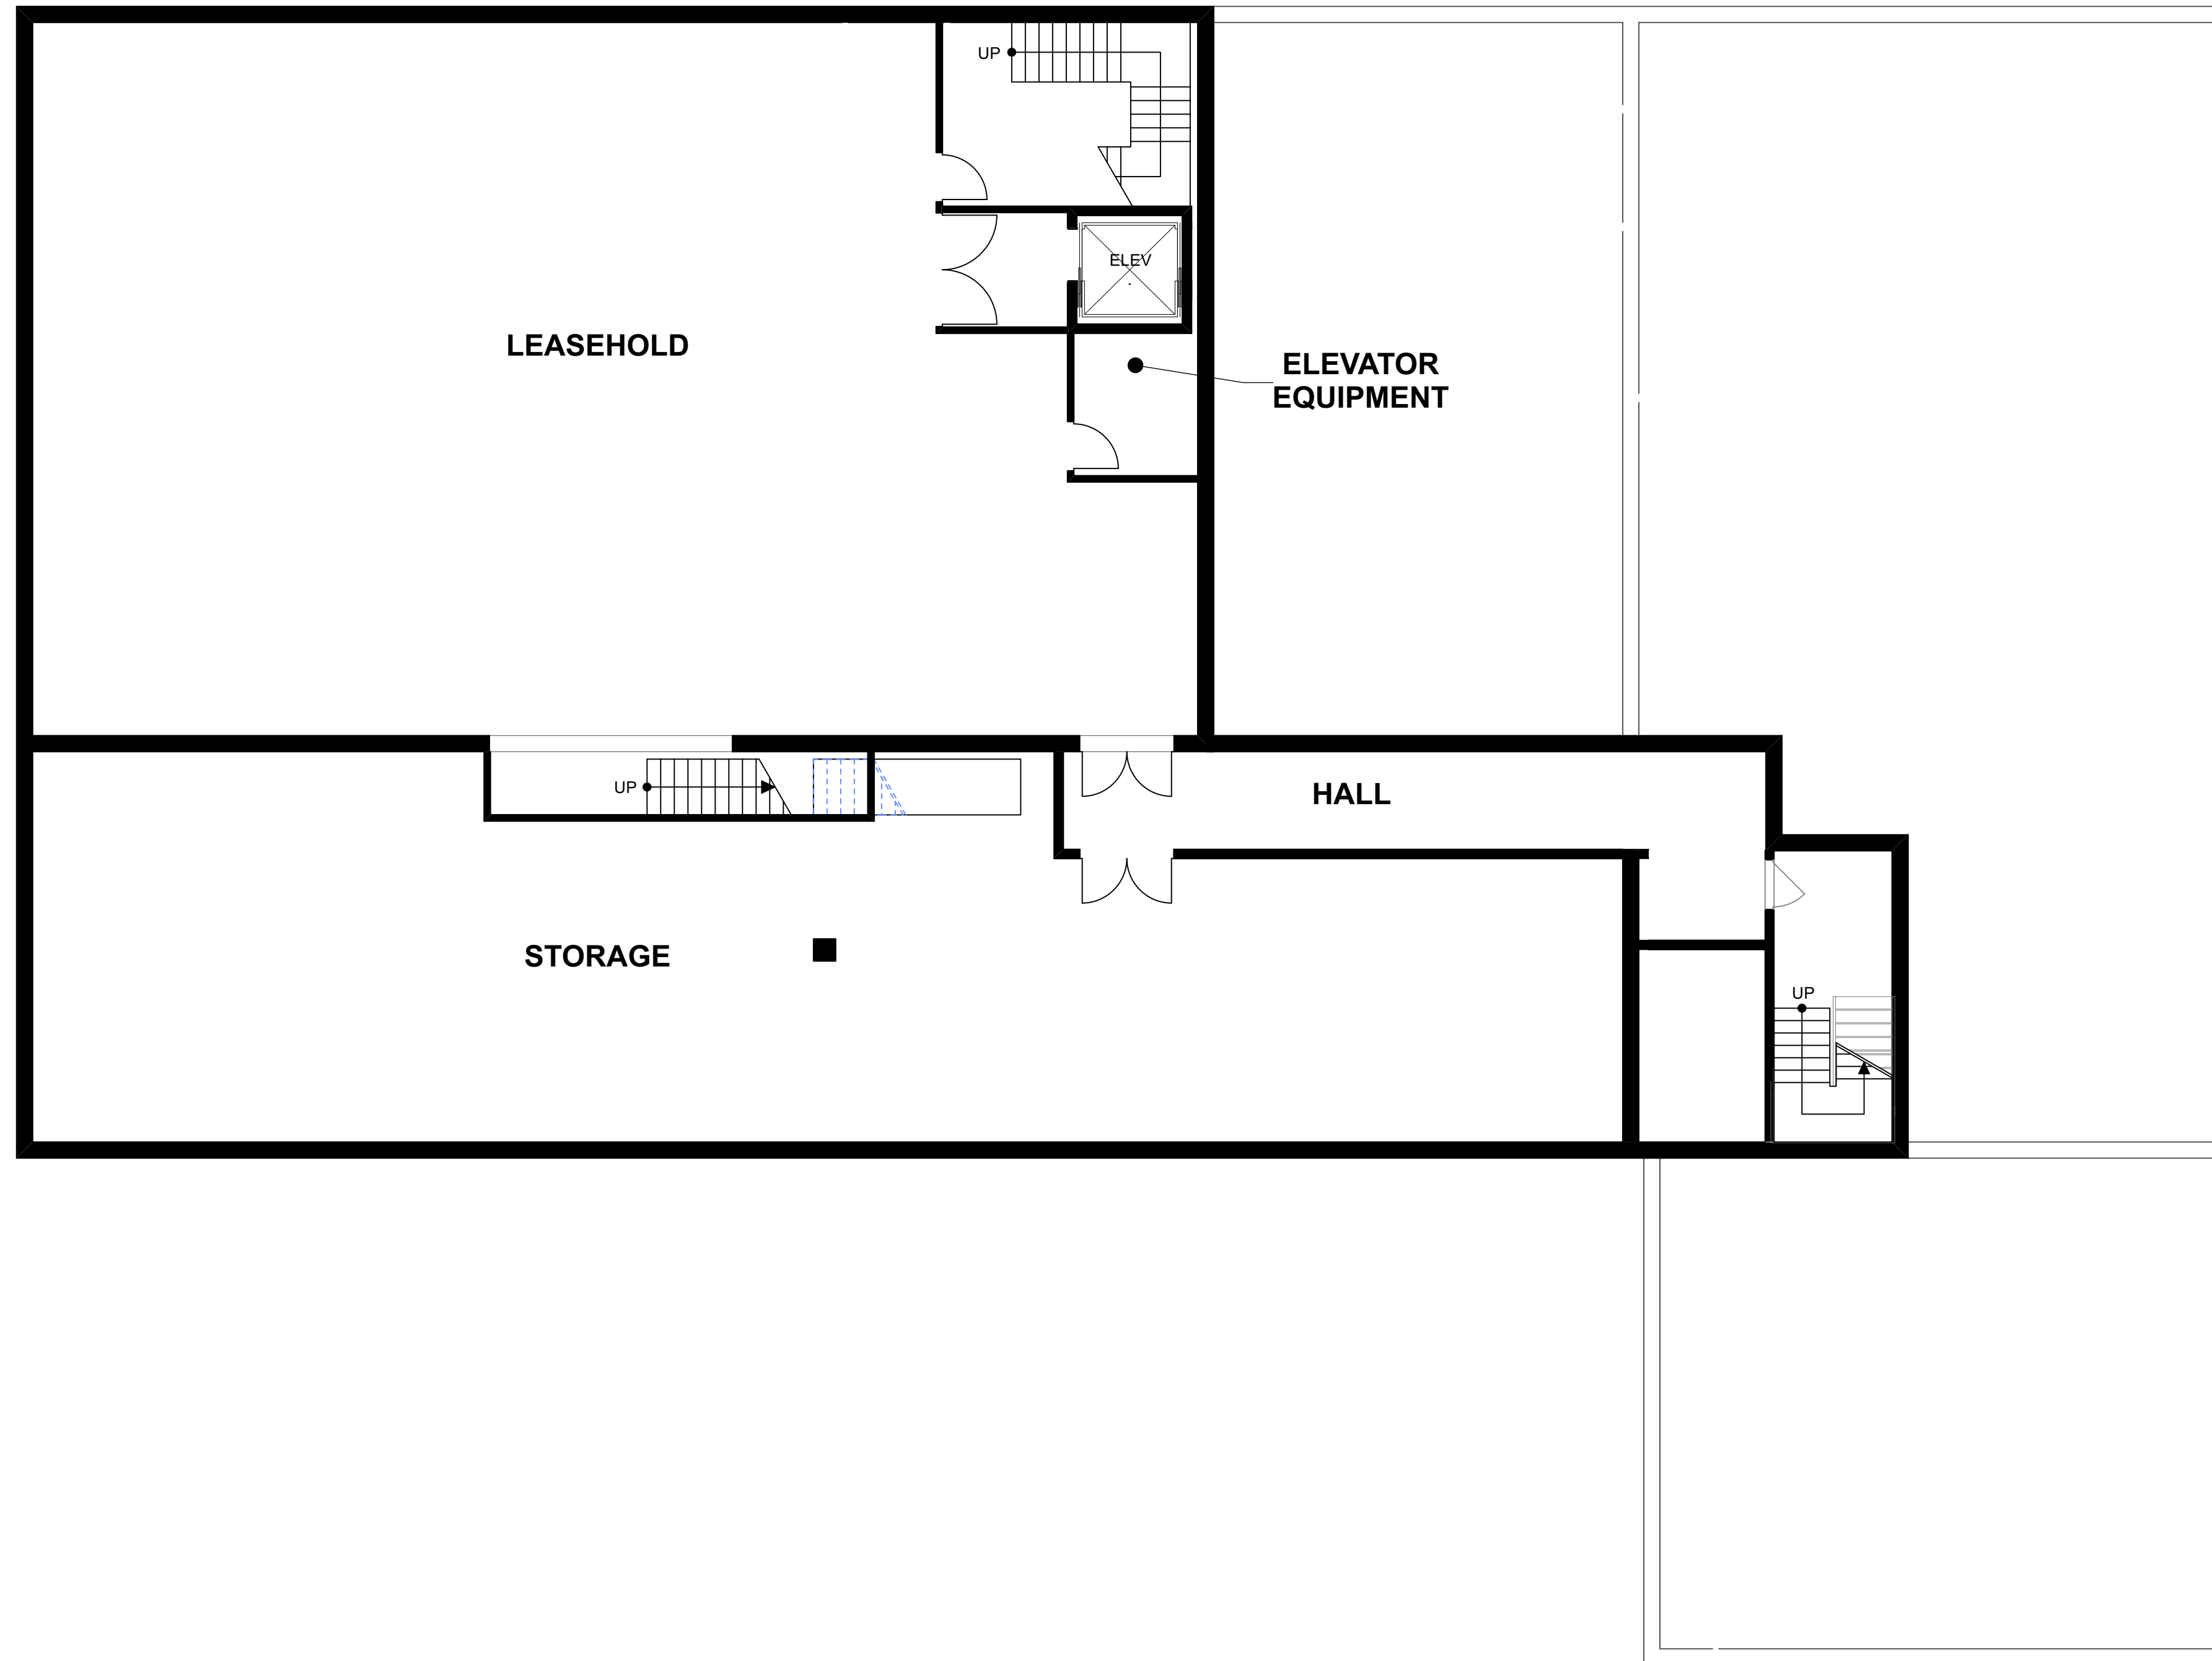


LOWER LEVEL FLOOR PLAN

Interior Remodel for:
Plaza Del Sol
 652 Jenks St/990 Payne Ave.
 Saint Paul, Minnesota


LUNNING WENDE
 ARCHITECTURE
 + PLANNING
 Lunning Wende Associates, Inc.
 275 East Fourth Street, Suite 620
 Saint Paul, MN 55101
 p.651.221.0915

Project ID: 2021-04
 Sheet Print Date:

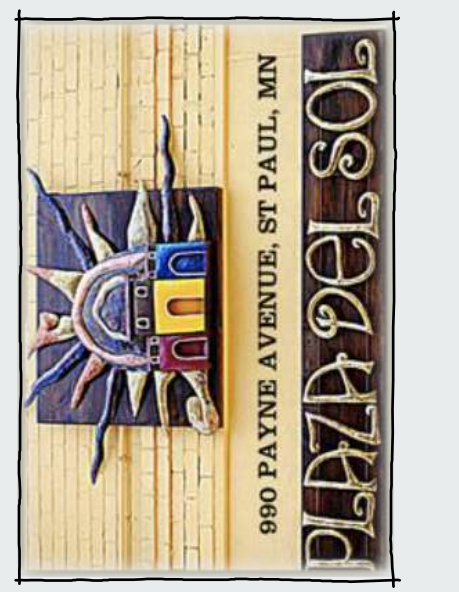


09.13.2022



A2

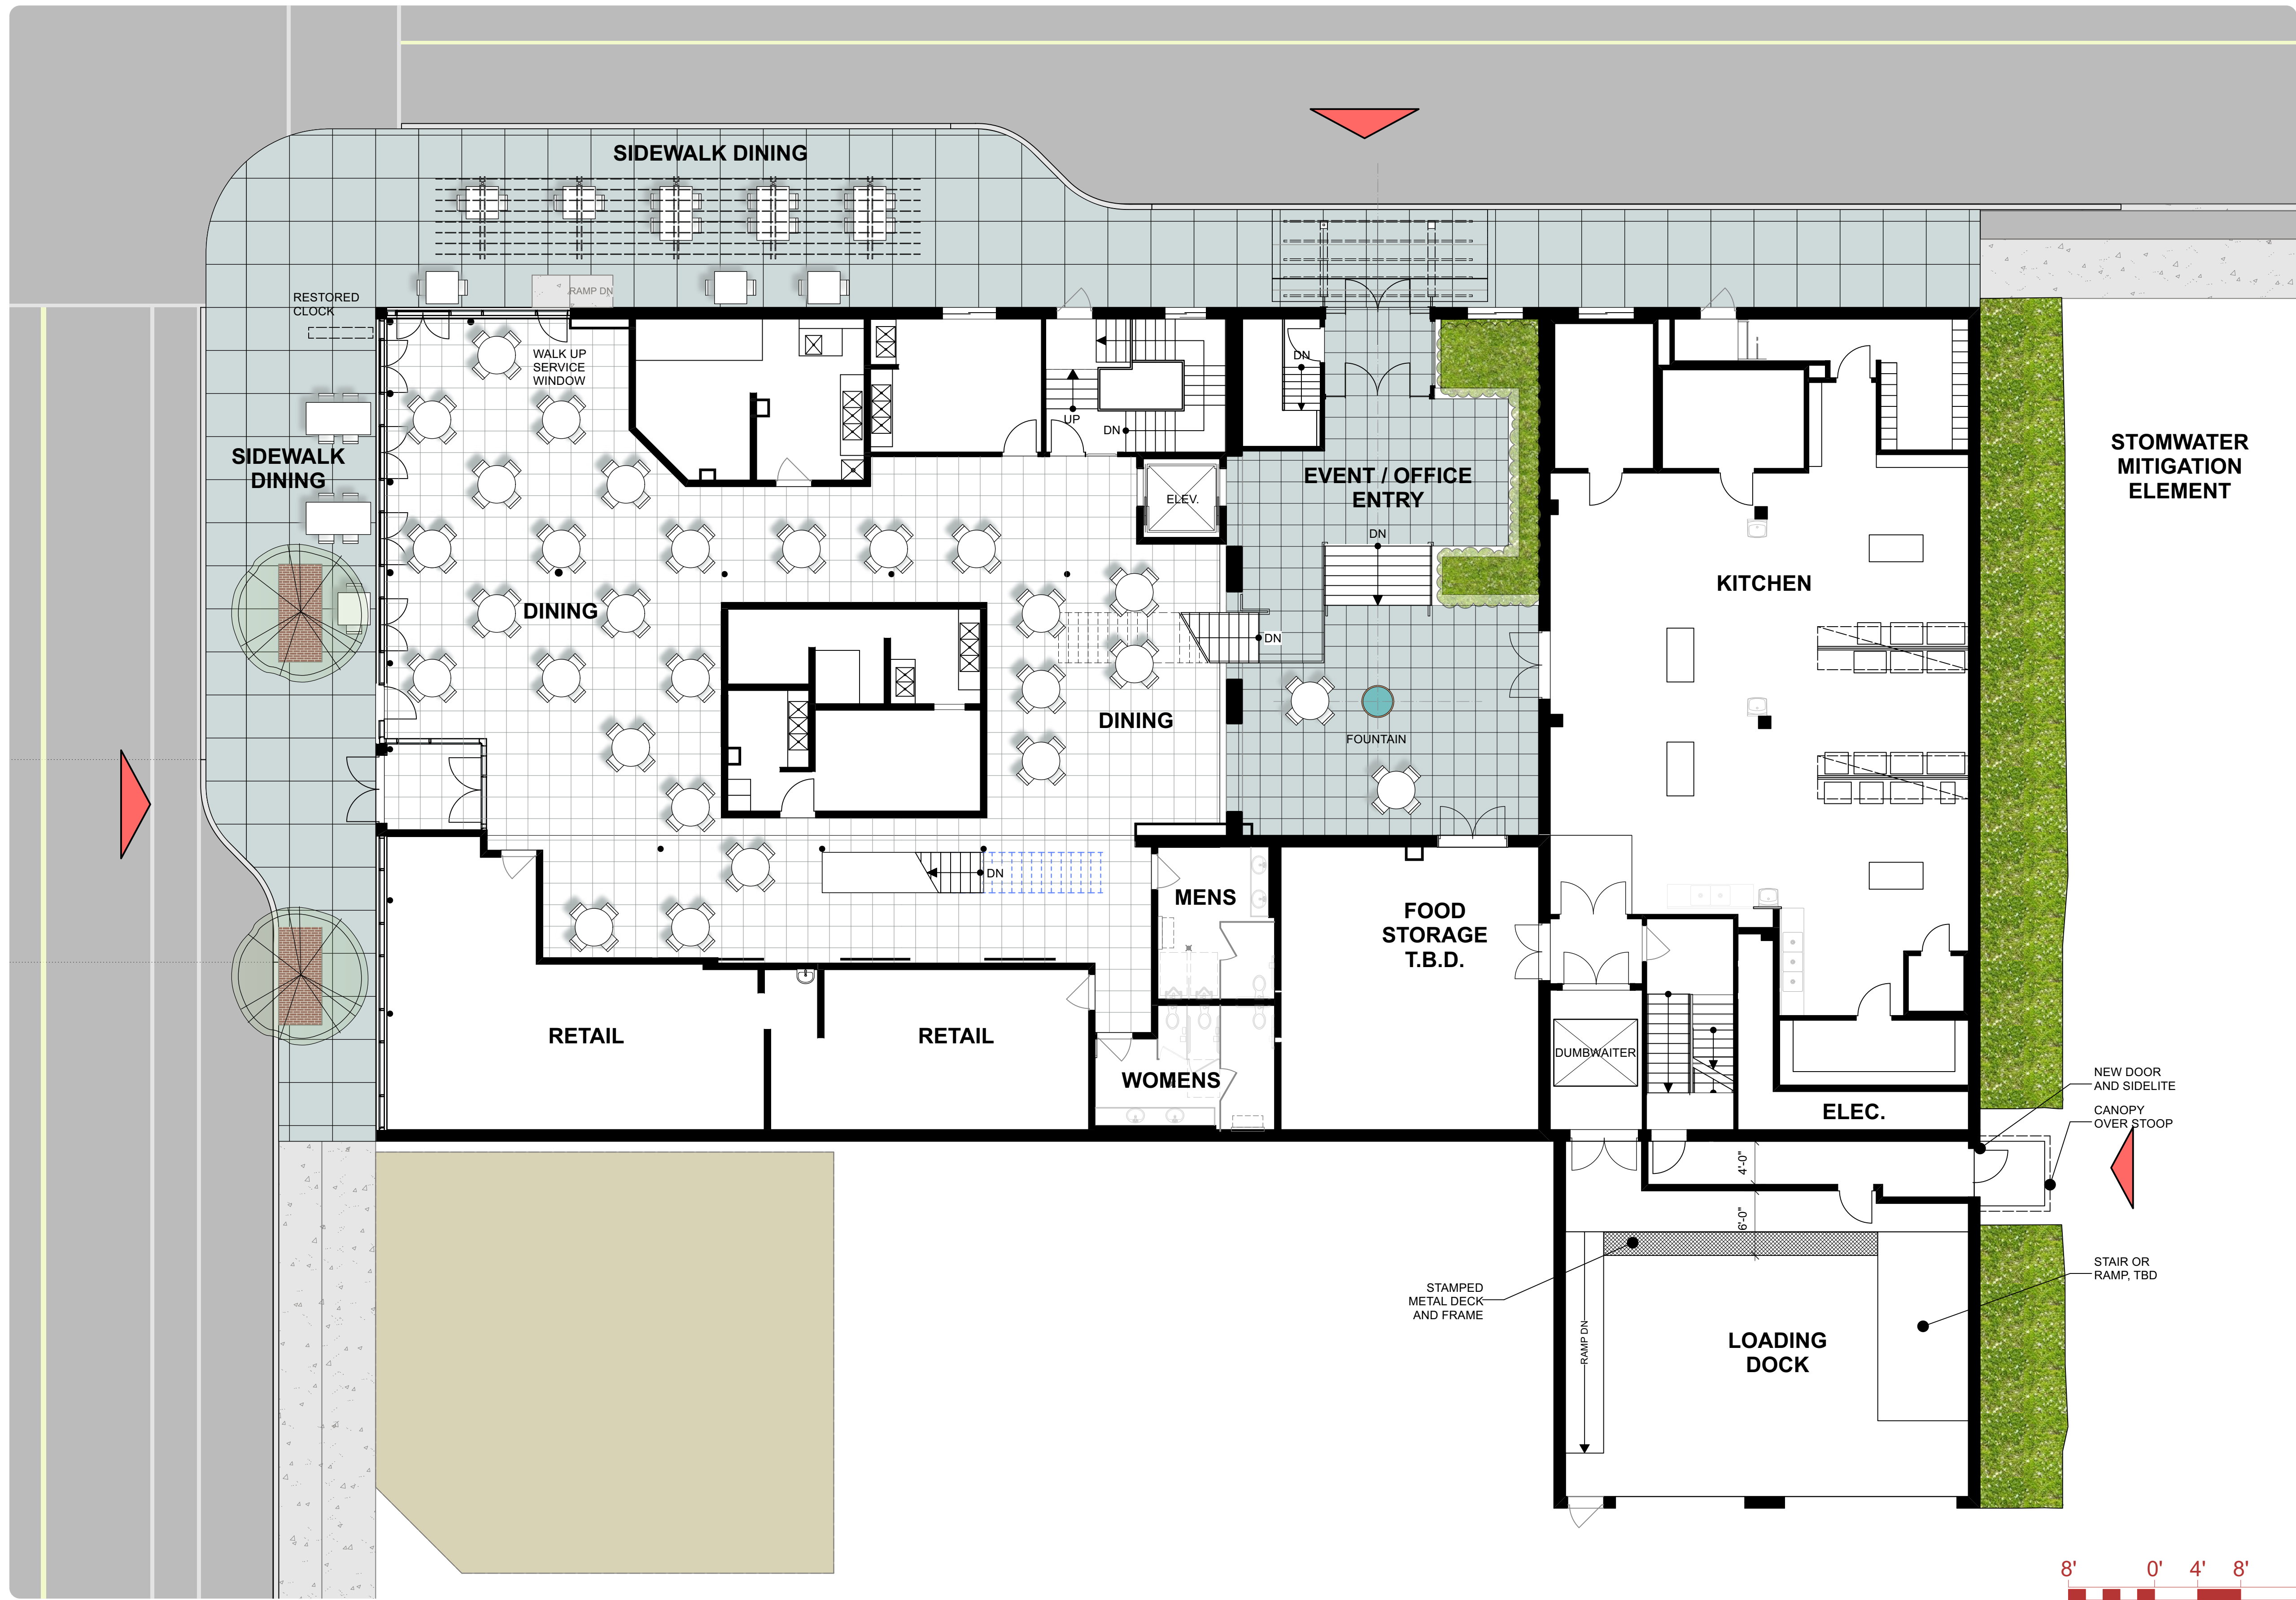

GROUND LEVEL FLOOR PLAN

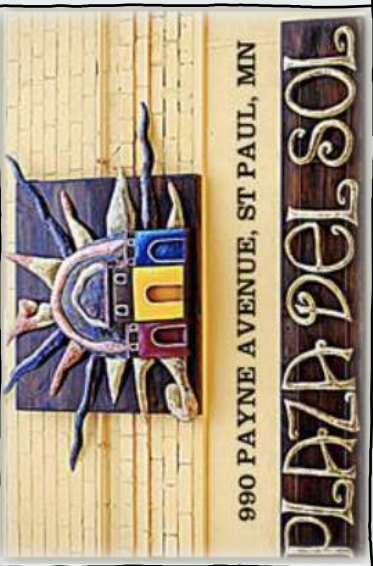

Interior Remodel for:
Plaza Del Sol
 652 Jenks St/990 Payne Ave.
 Saint Paul, Minnesota

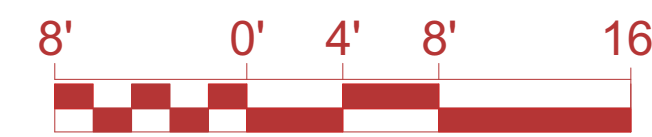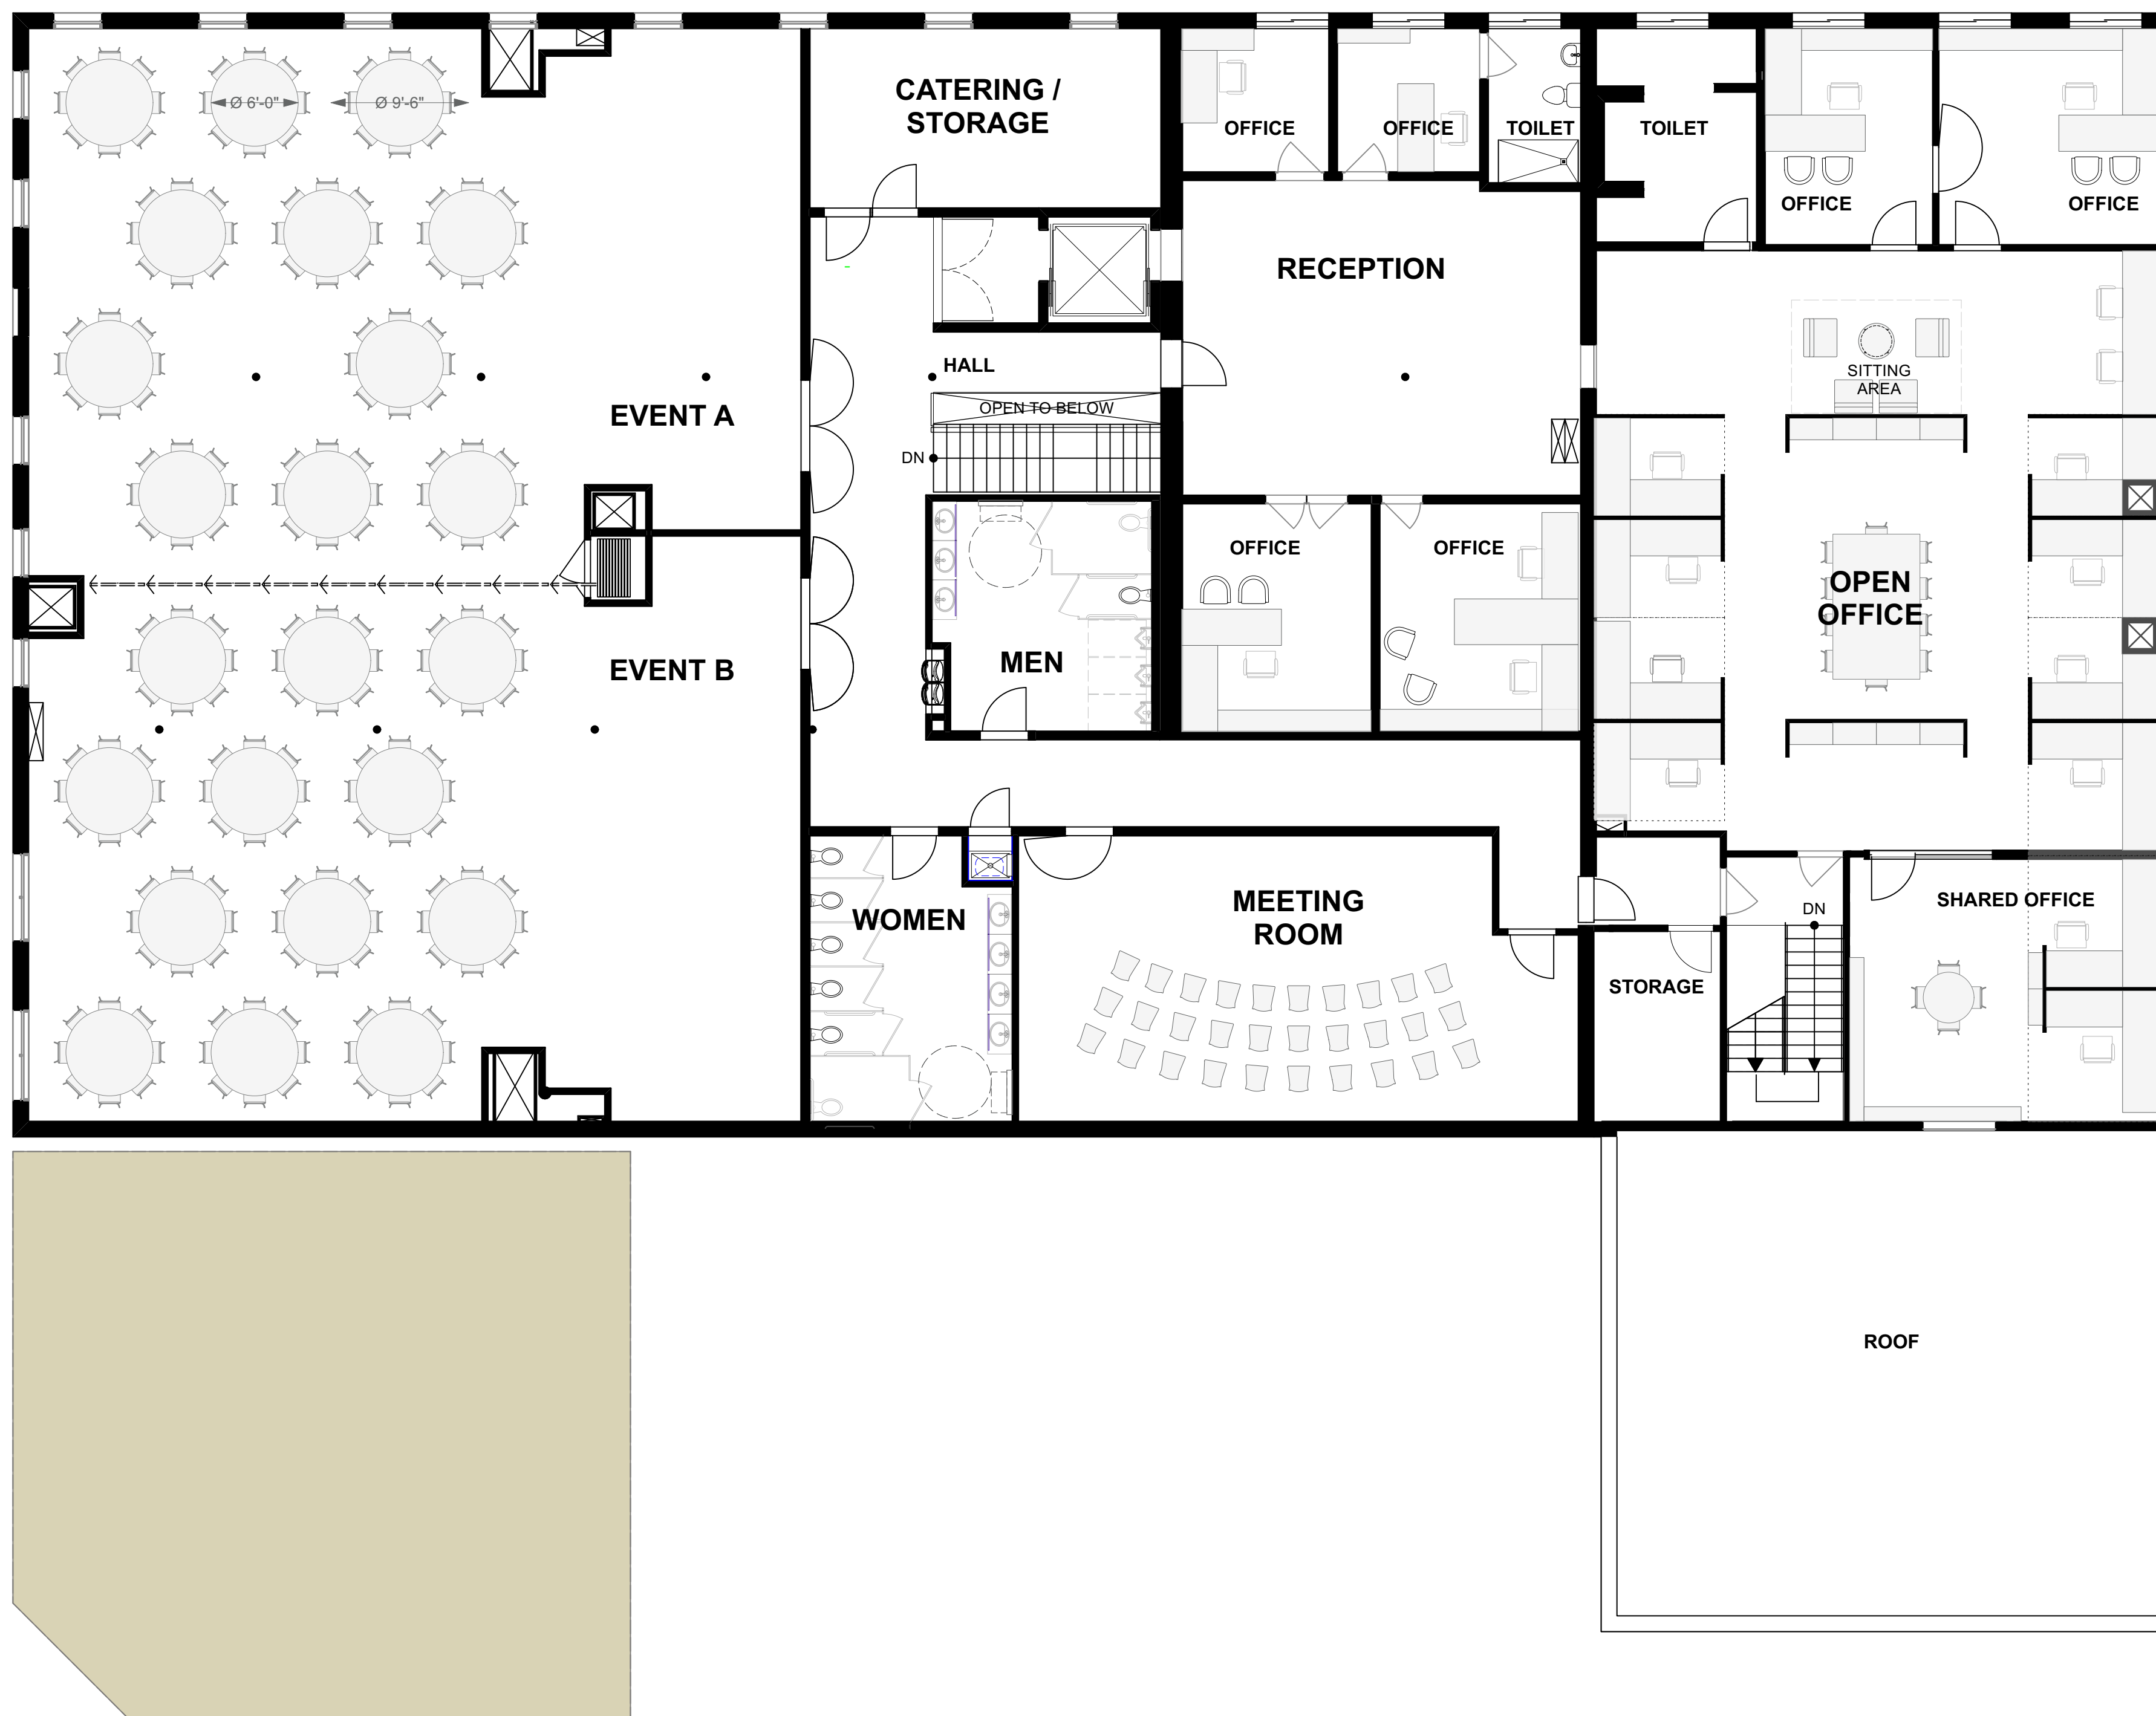


UPPER LEVEL FLOOR PLAN

Interior Remodel for:
Plaza Del Sol
 652 Jenks St/990 Payne Ave.
 Saint Paul, Minnesota

LUNNING WENDE ARCHITECTURE + PLANNING
 Lunning Wende Associates, Inc.
 275 East Fourth Street, Suite 620
 Saint Paul, MN 55101
 p:651.221.0915

Project ID: 2021-04
 Sheet Print Date:

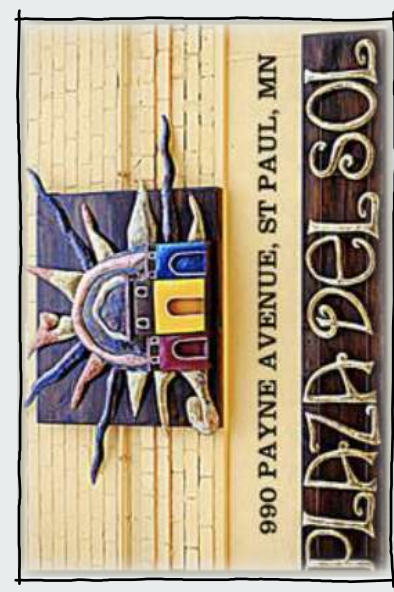

990 PAYNE AVENUE, ST. PAUL, MN
PLAZA DEL SOL

09.13.2022

A4




WEST ELEVATION



NORTH ELEVATION

EXTERIOR ELEVATIONS

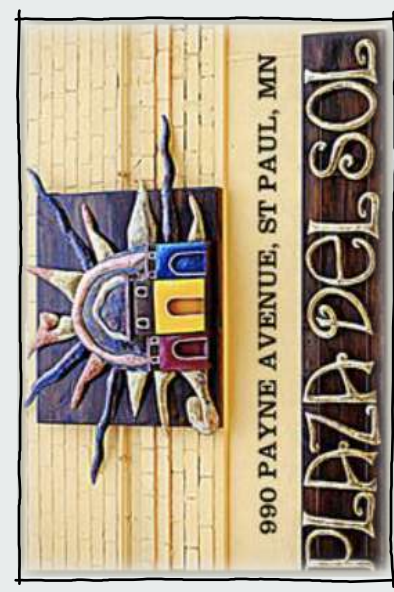

Interior Remodel for:
Plaza Del Sol
652 Jenks St/990 Payne Ave.
Saint Paul, Minnesota





Interior Remodel for:
Plaza Del Sol
 652 Jenks St/990 Payne Ave.
 Saint Paul, Minnesota




EXTERIOR IMAGES





Interior Remodel for:
Plaza Del Sol
652 Jenks St/990 Payne Ave.
Saint Paul, Minnesota

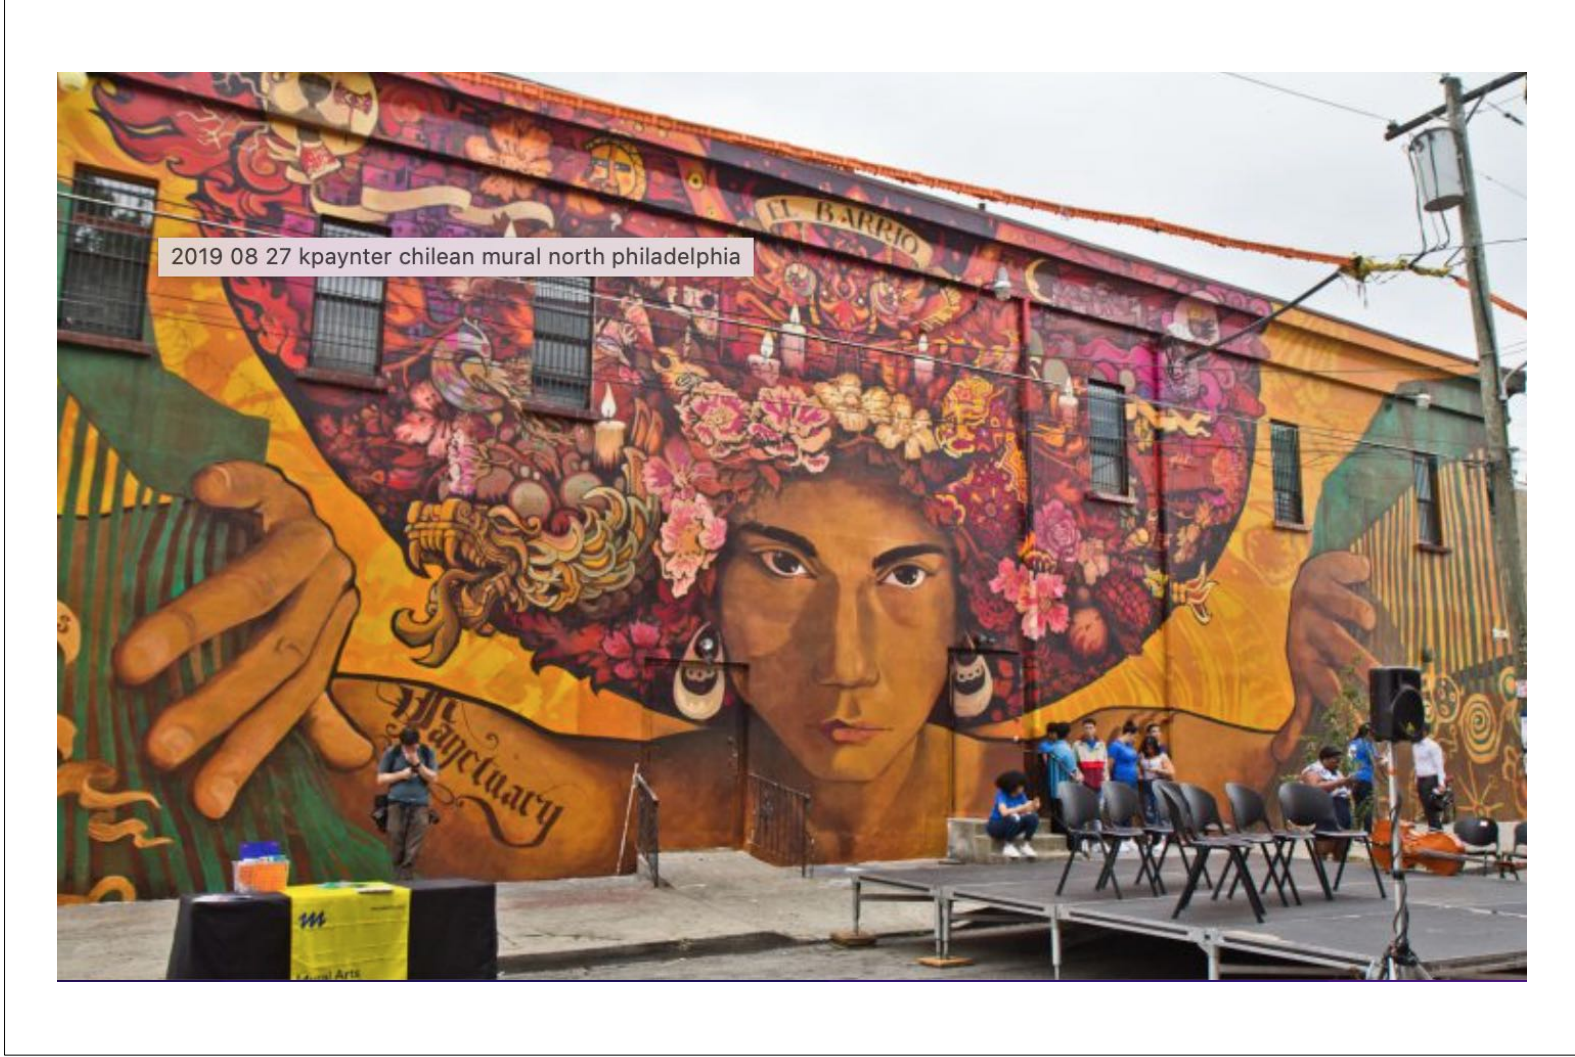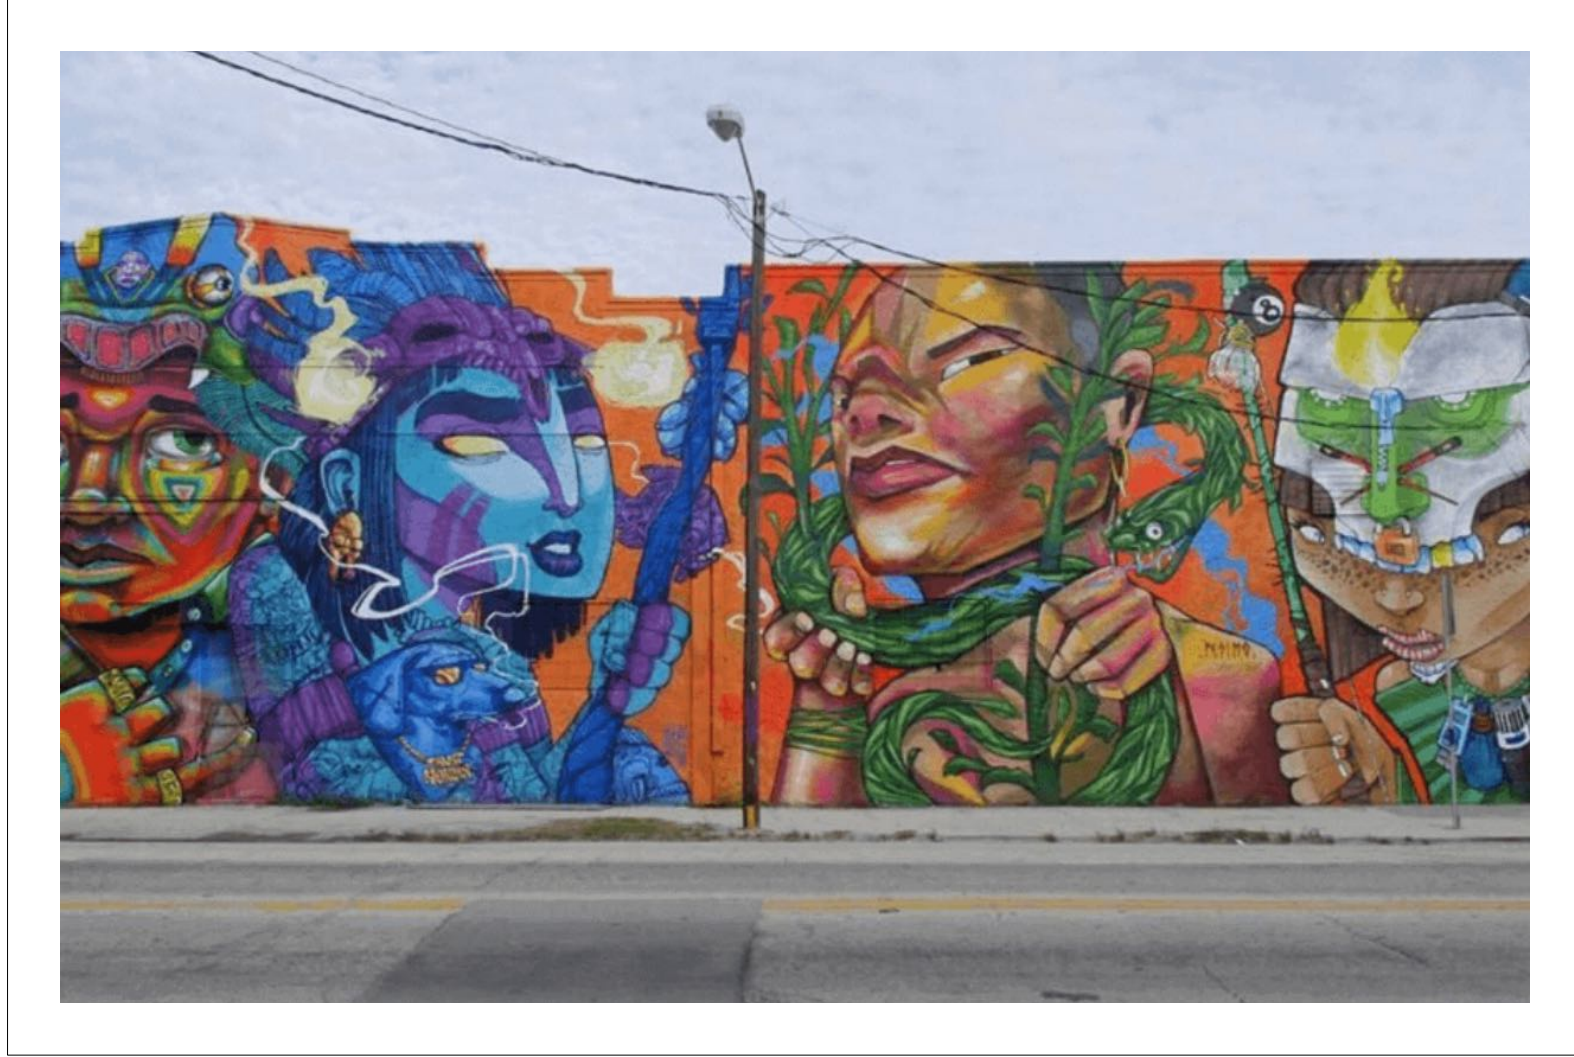

MURAL IMAGES

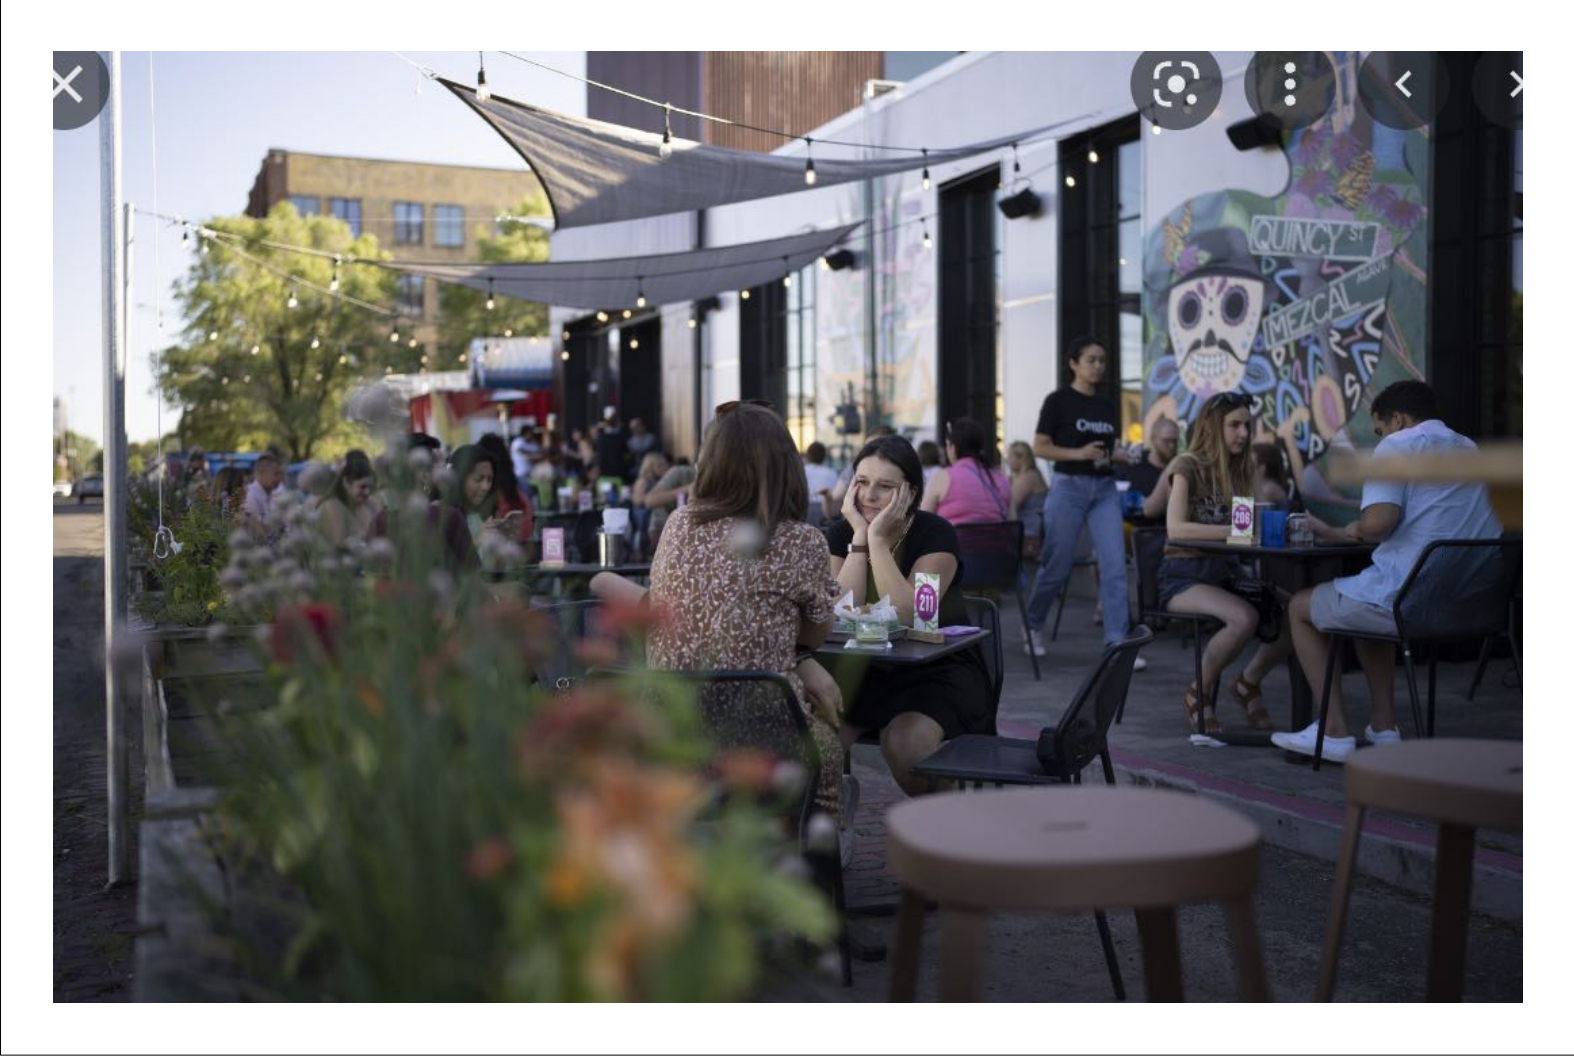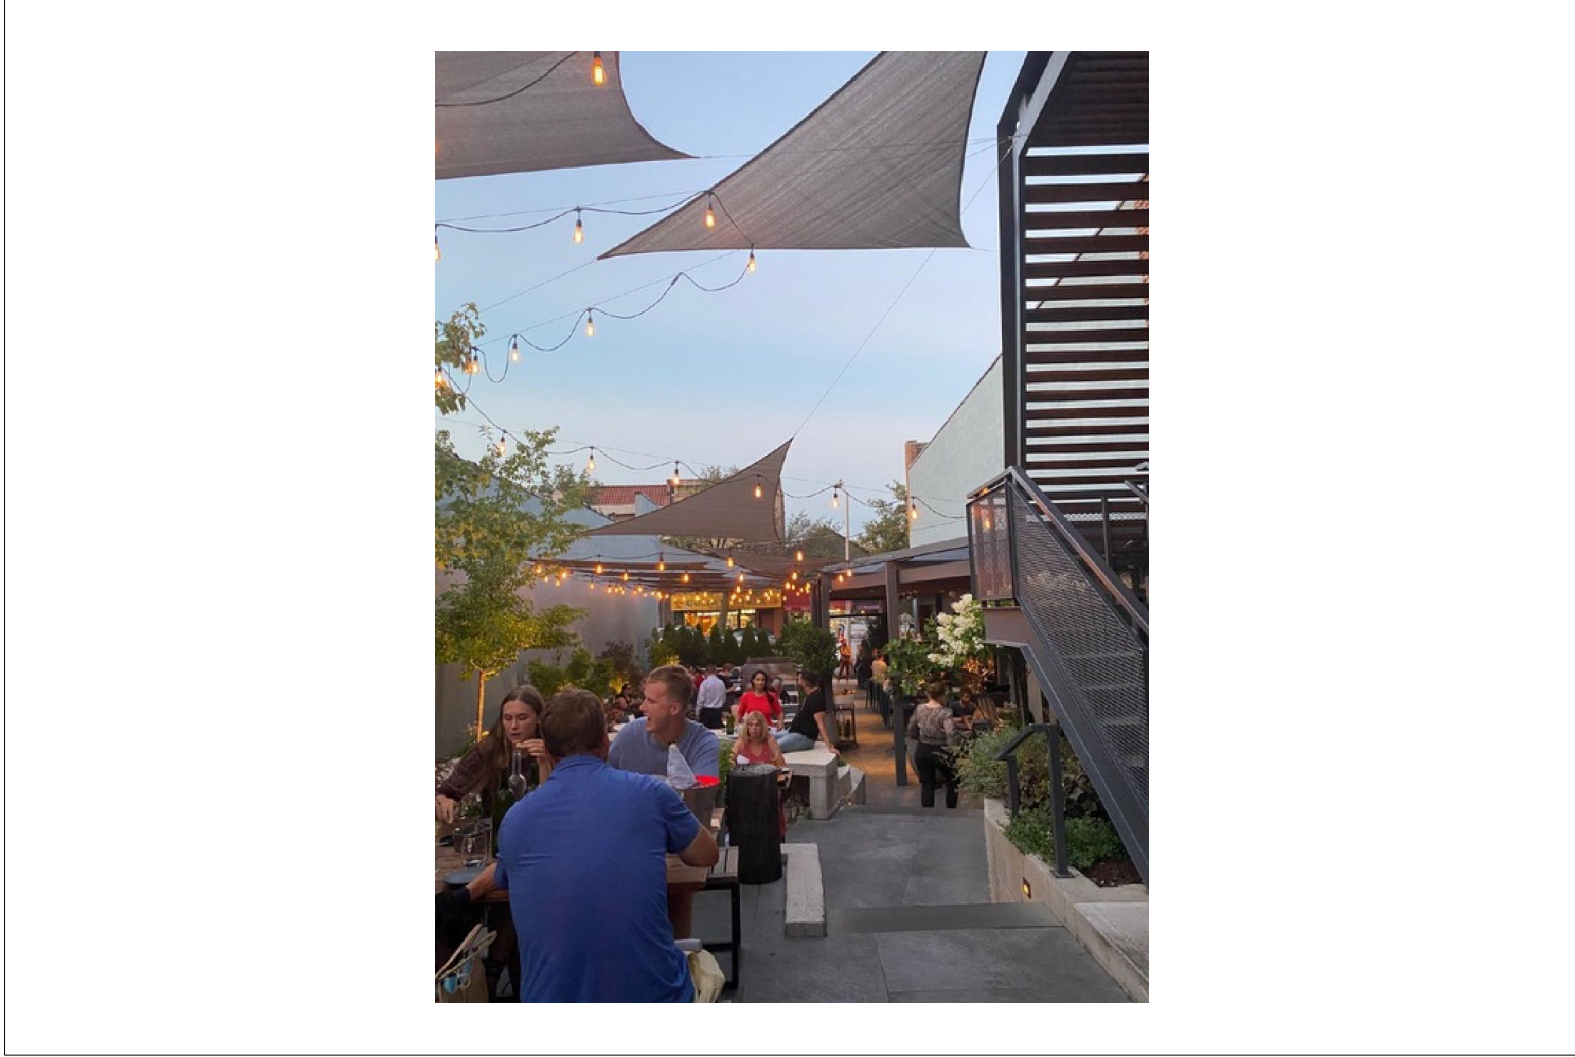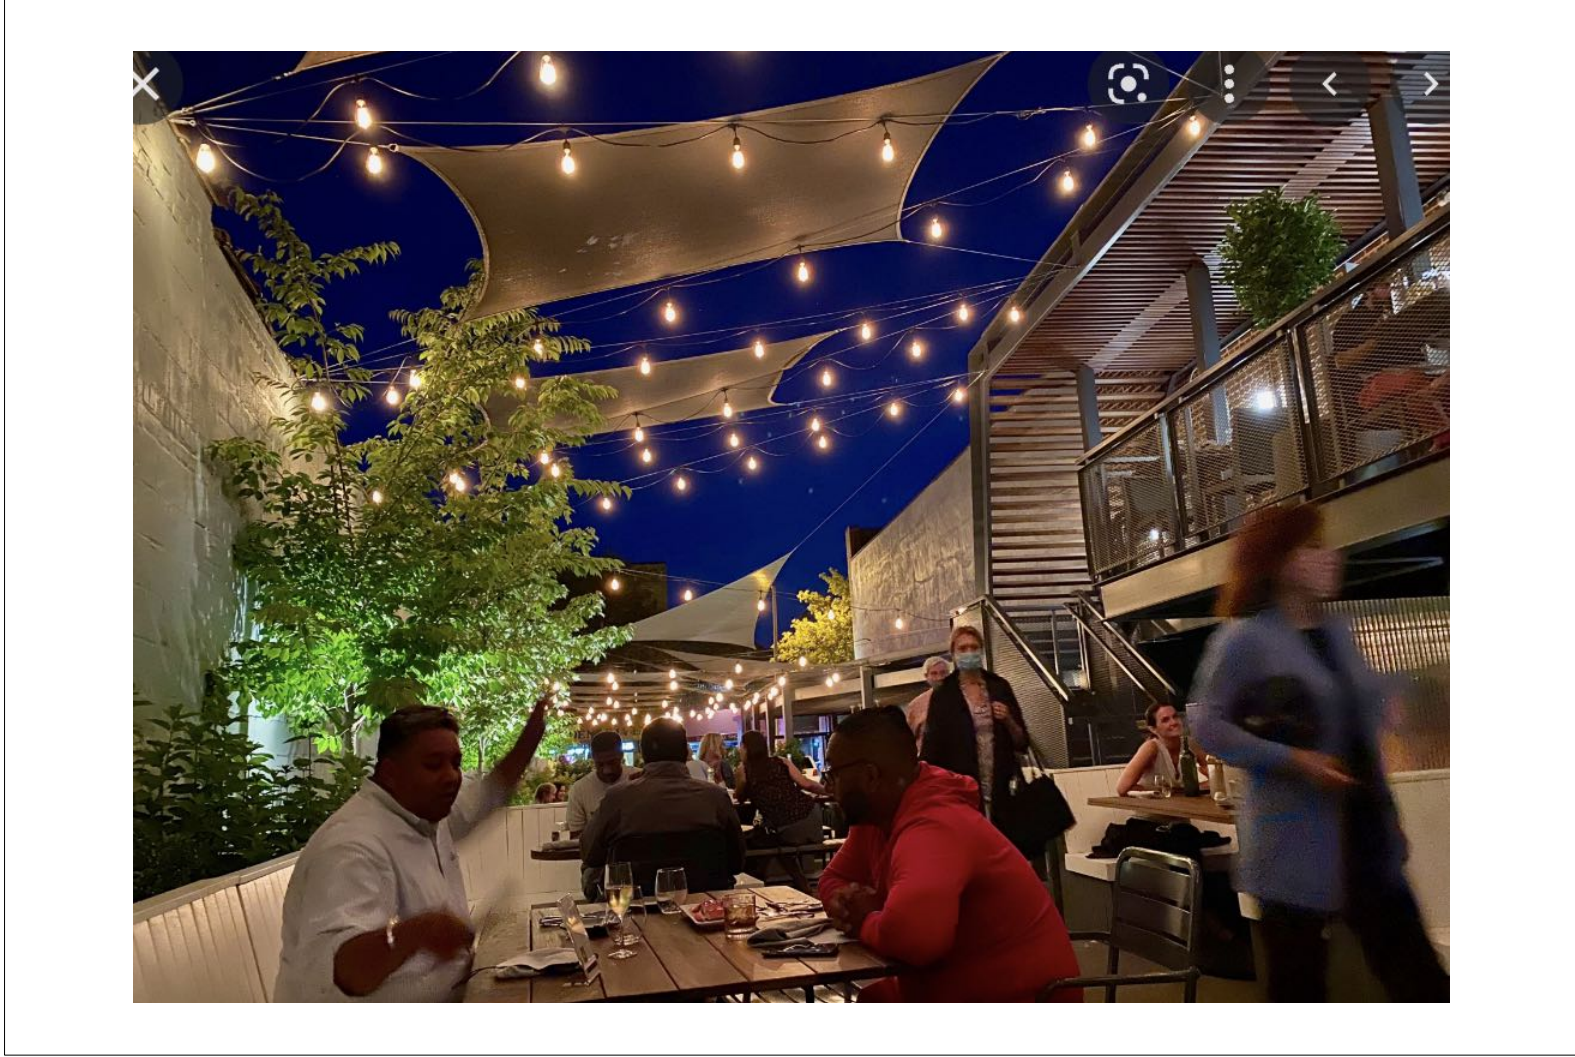

SIDEWALK CAFE IMAGES

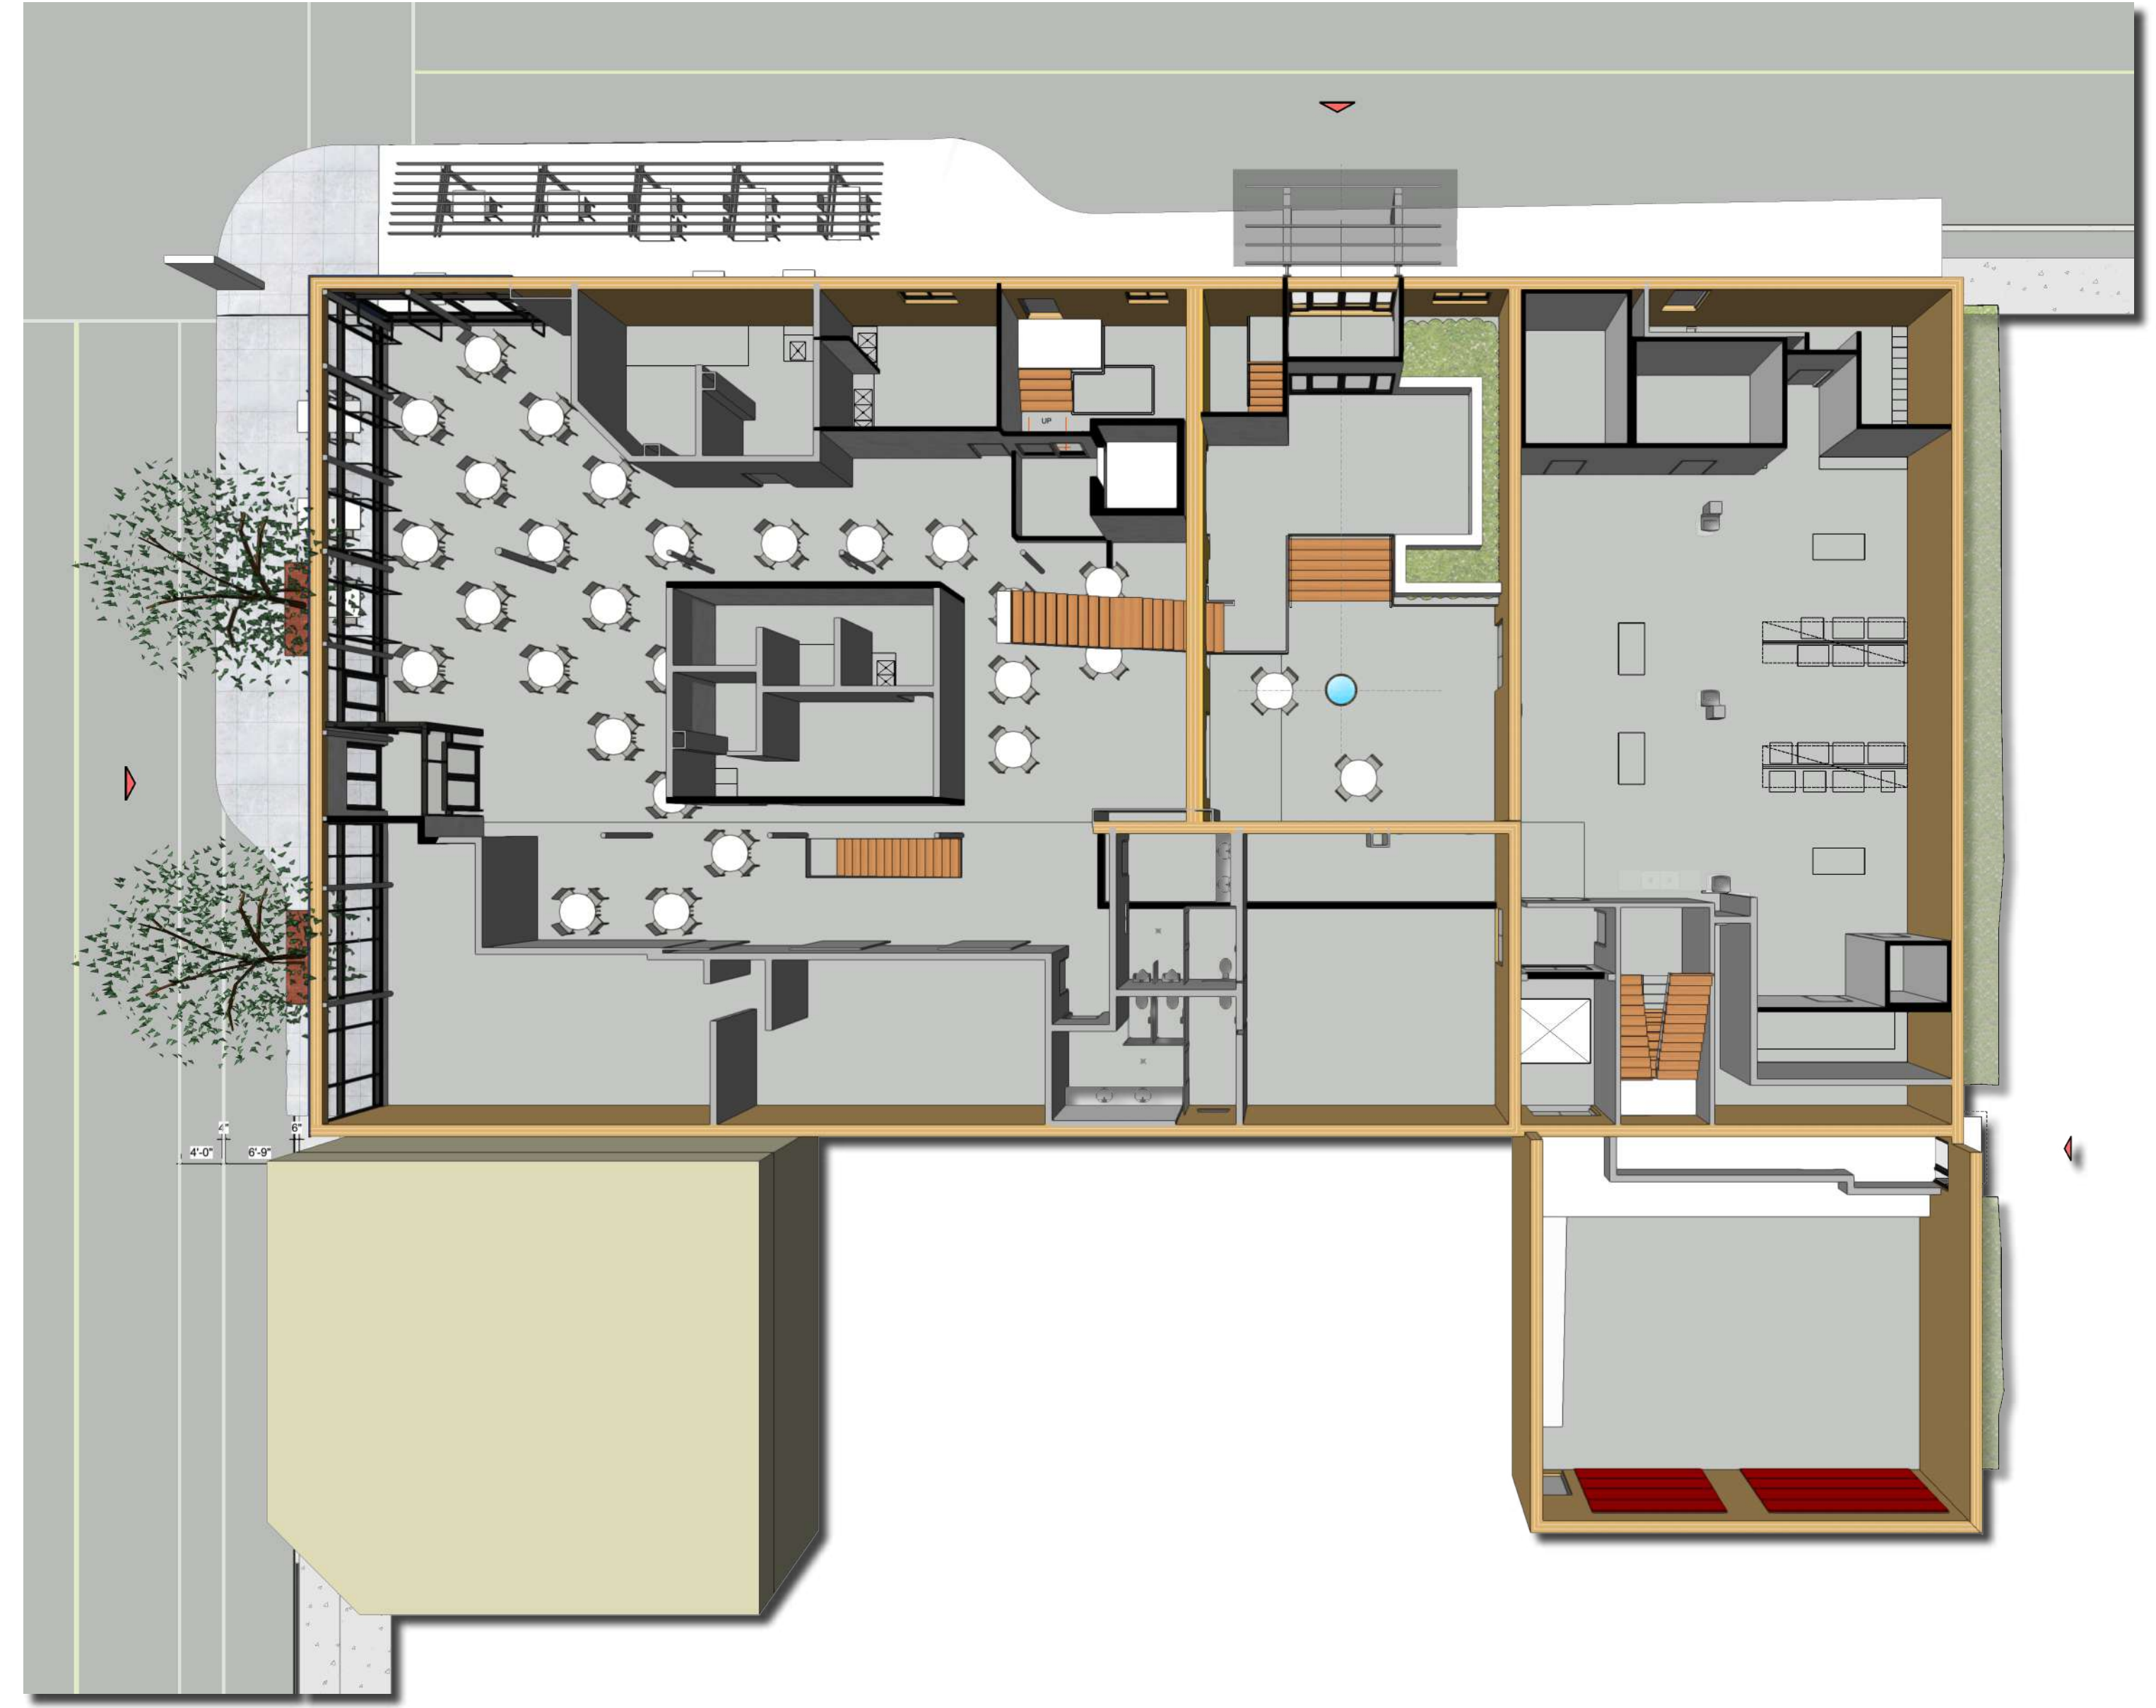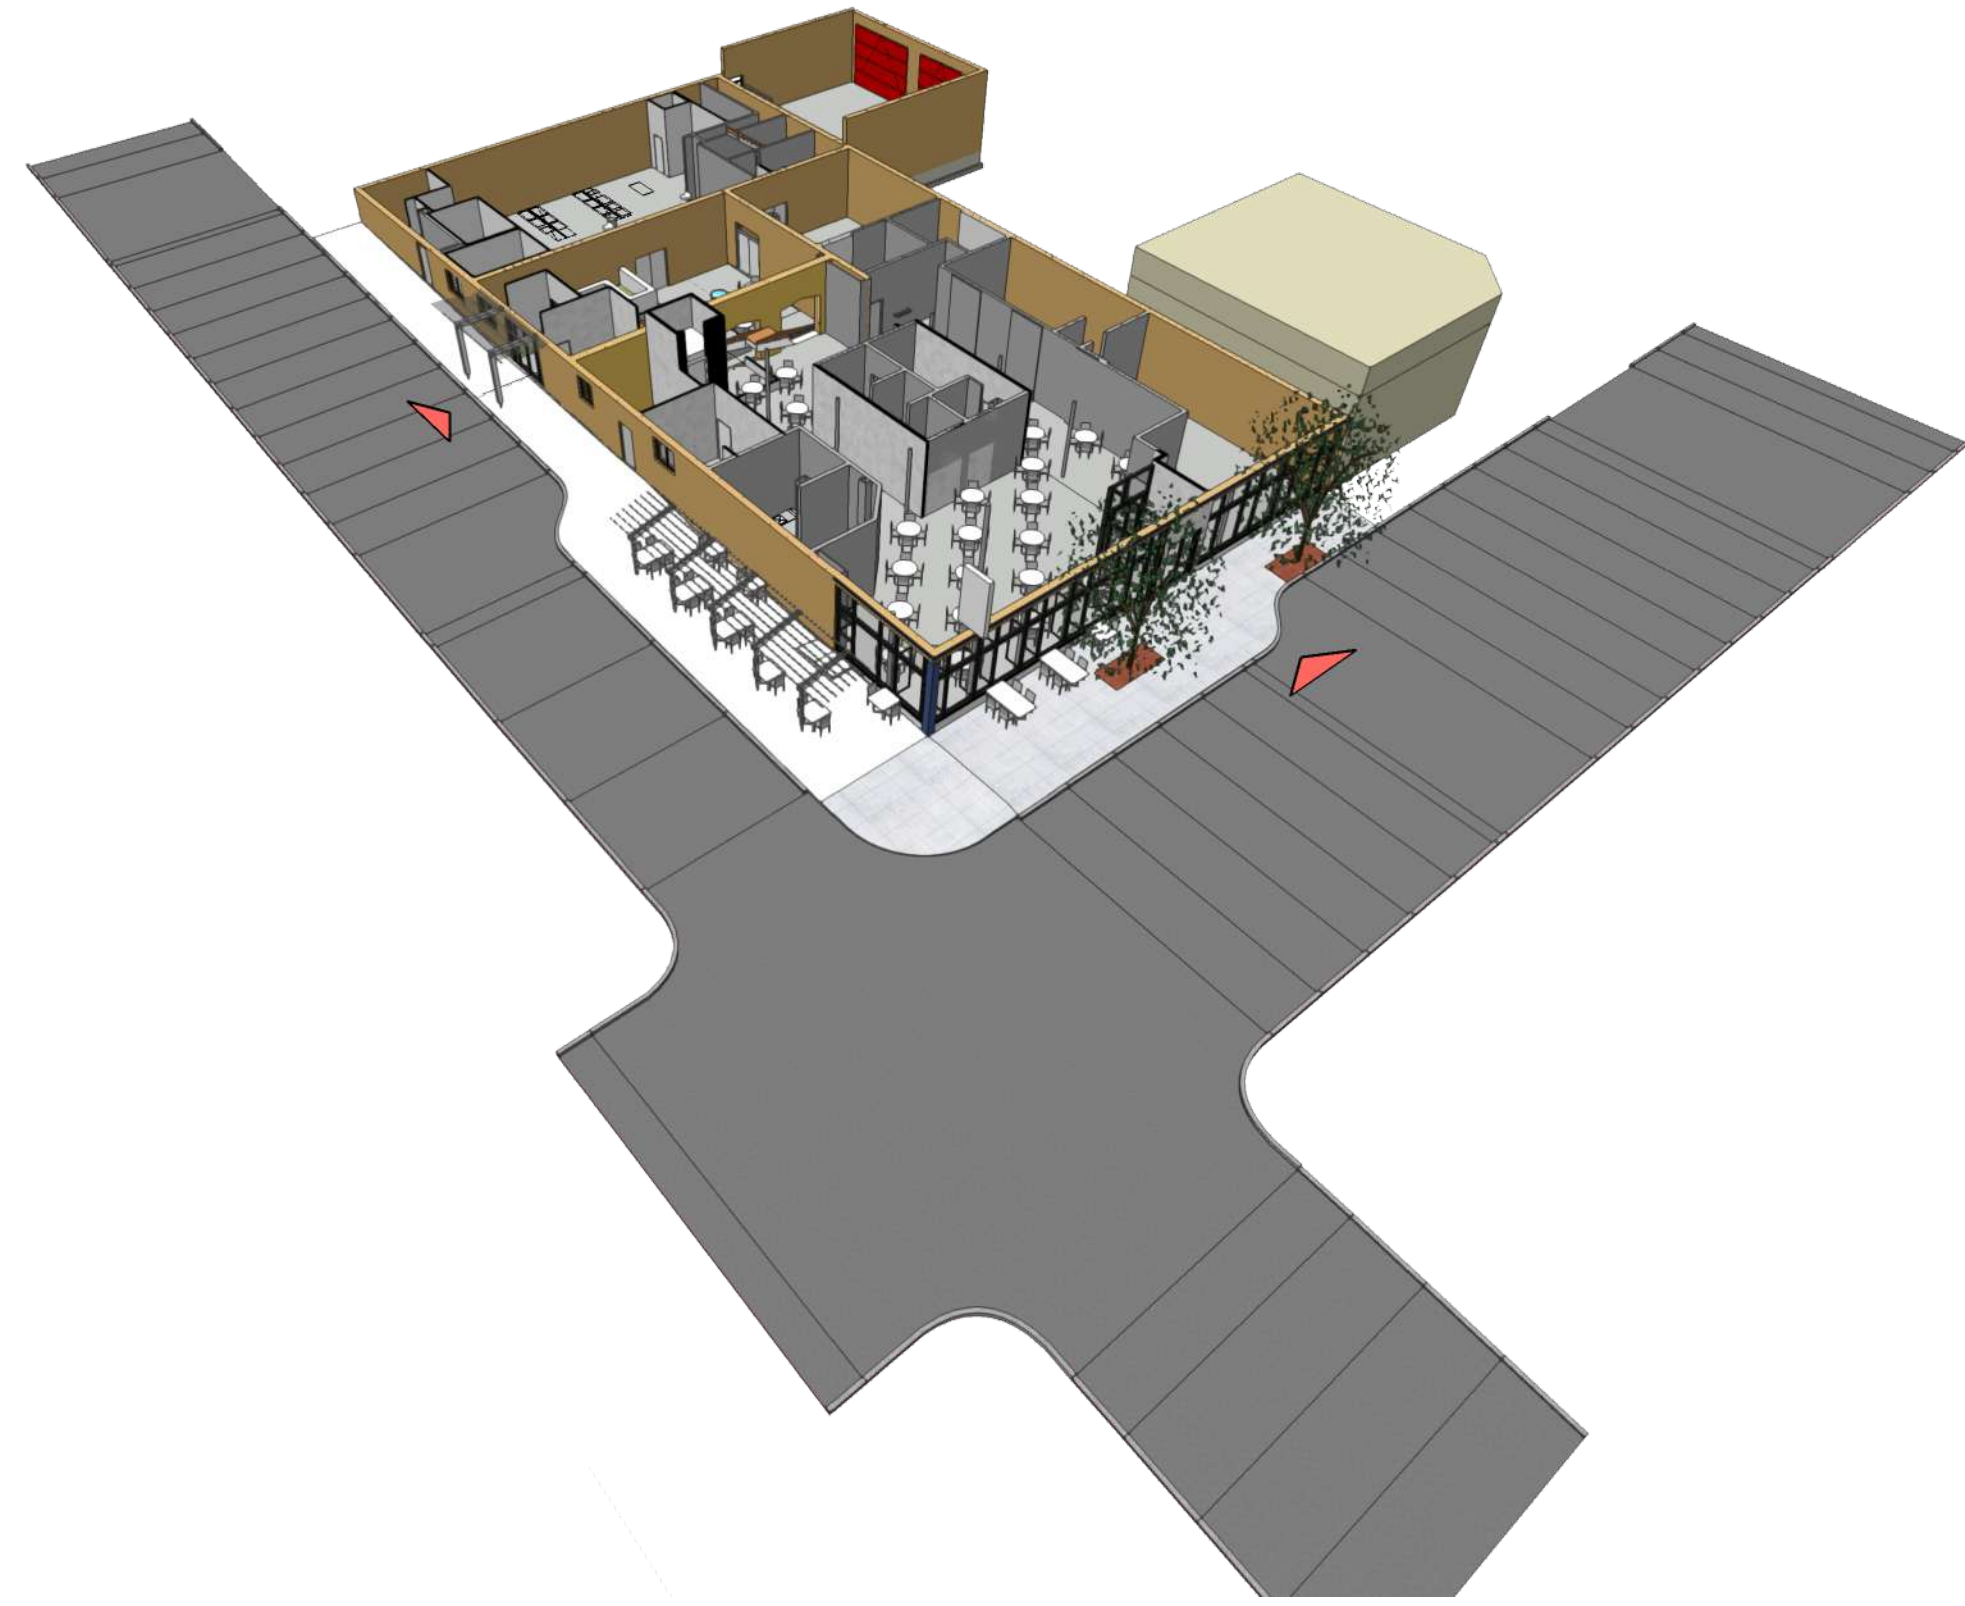

3D PLANS

Interior Remodel for:
Plaza Del Sol
652 Jenks St/990 Payne Ave.
Saint Paul, Minnesota

09.13.2022

A10

**LUNNING
WENDE**
ARCHITECTURE
+ PLANNING
Lunning, Wende Associates, Inc.
275 East Fourth Street, Suite 620
Saint Paul, MN 55101
p:651.221.0915

Project ID: 2021-04
Sheet Print Date:

